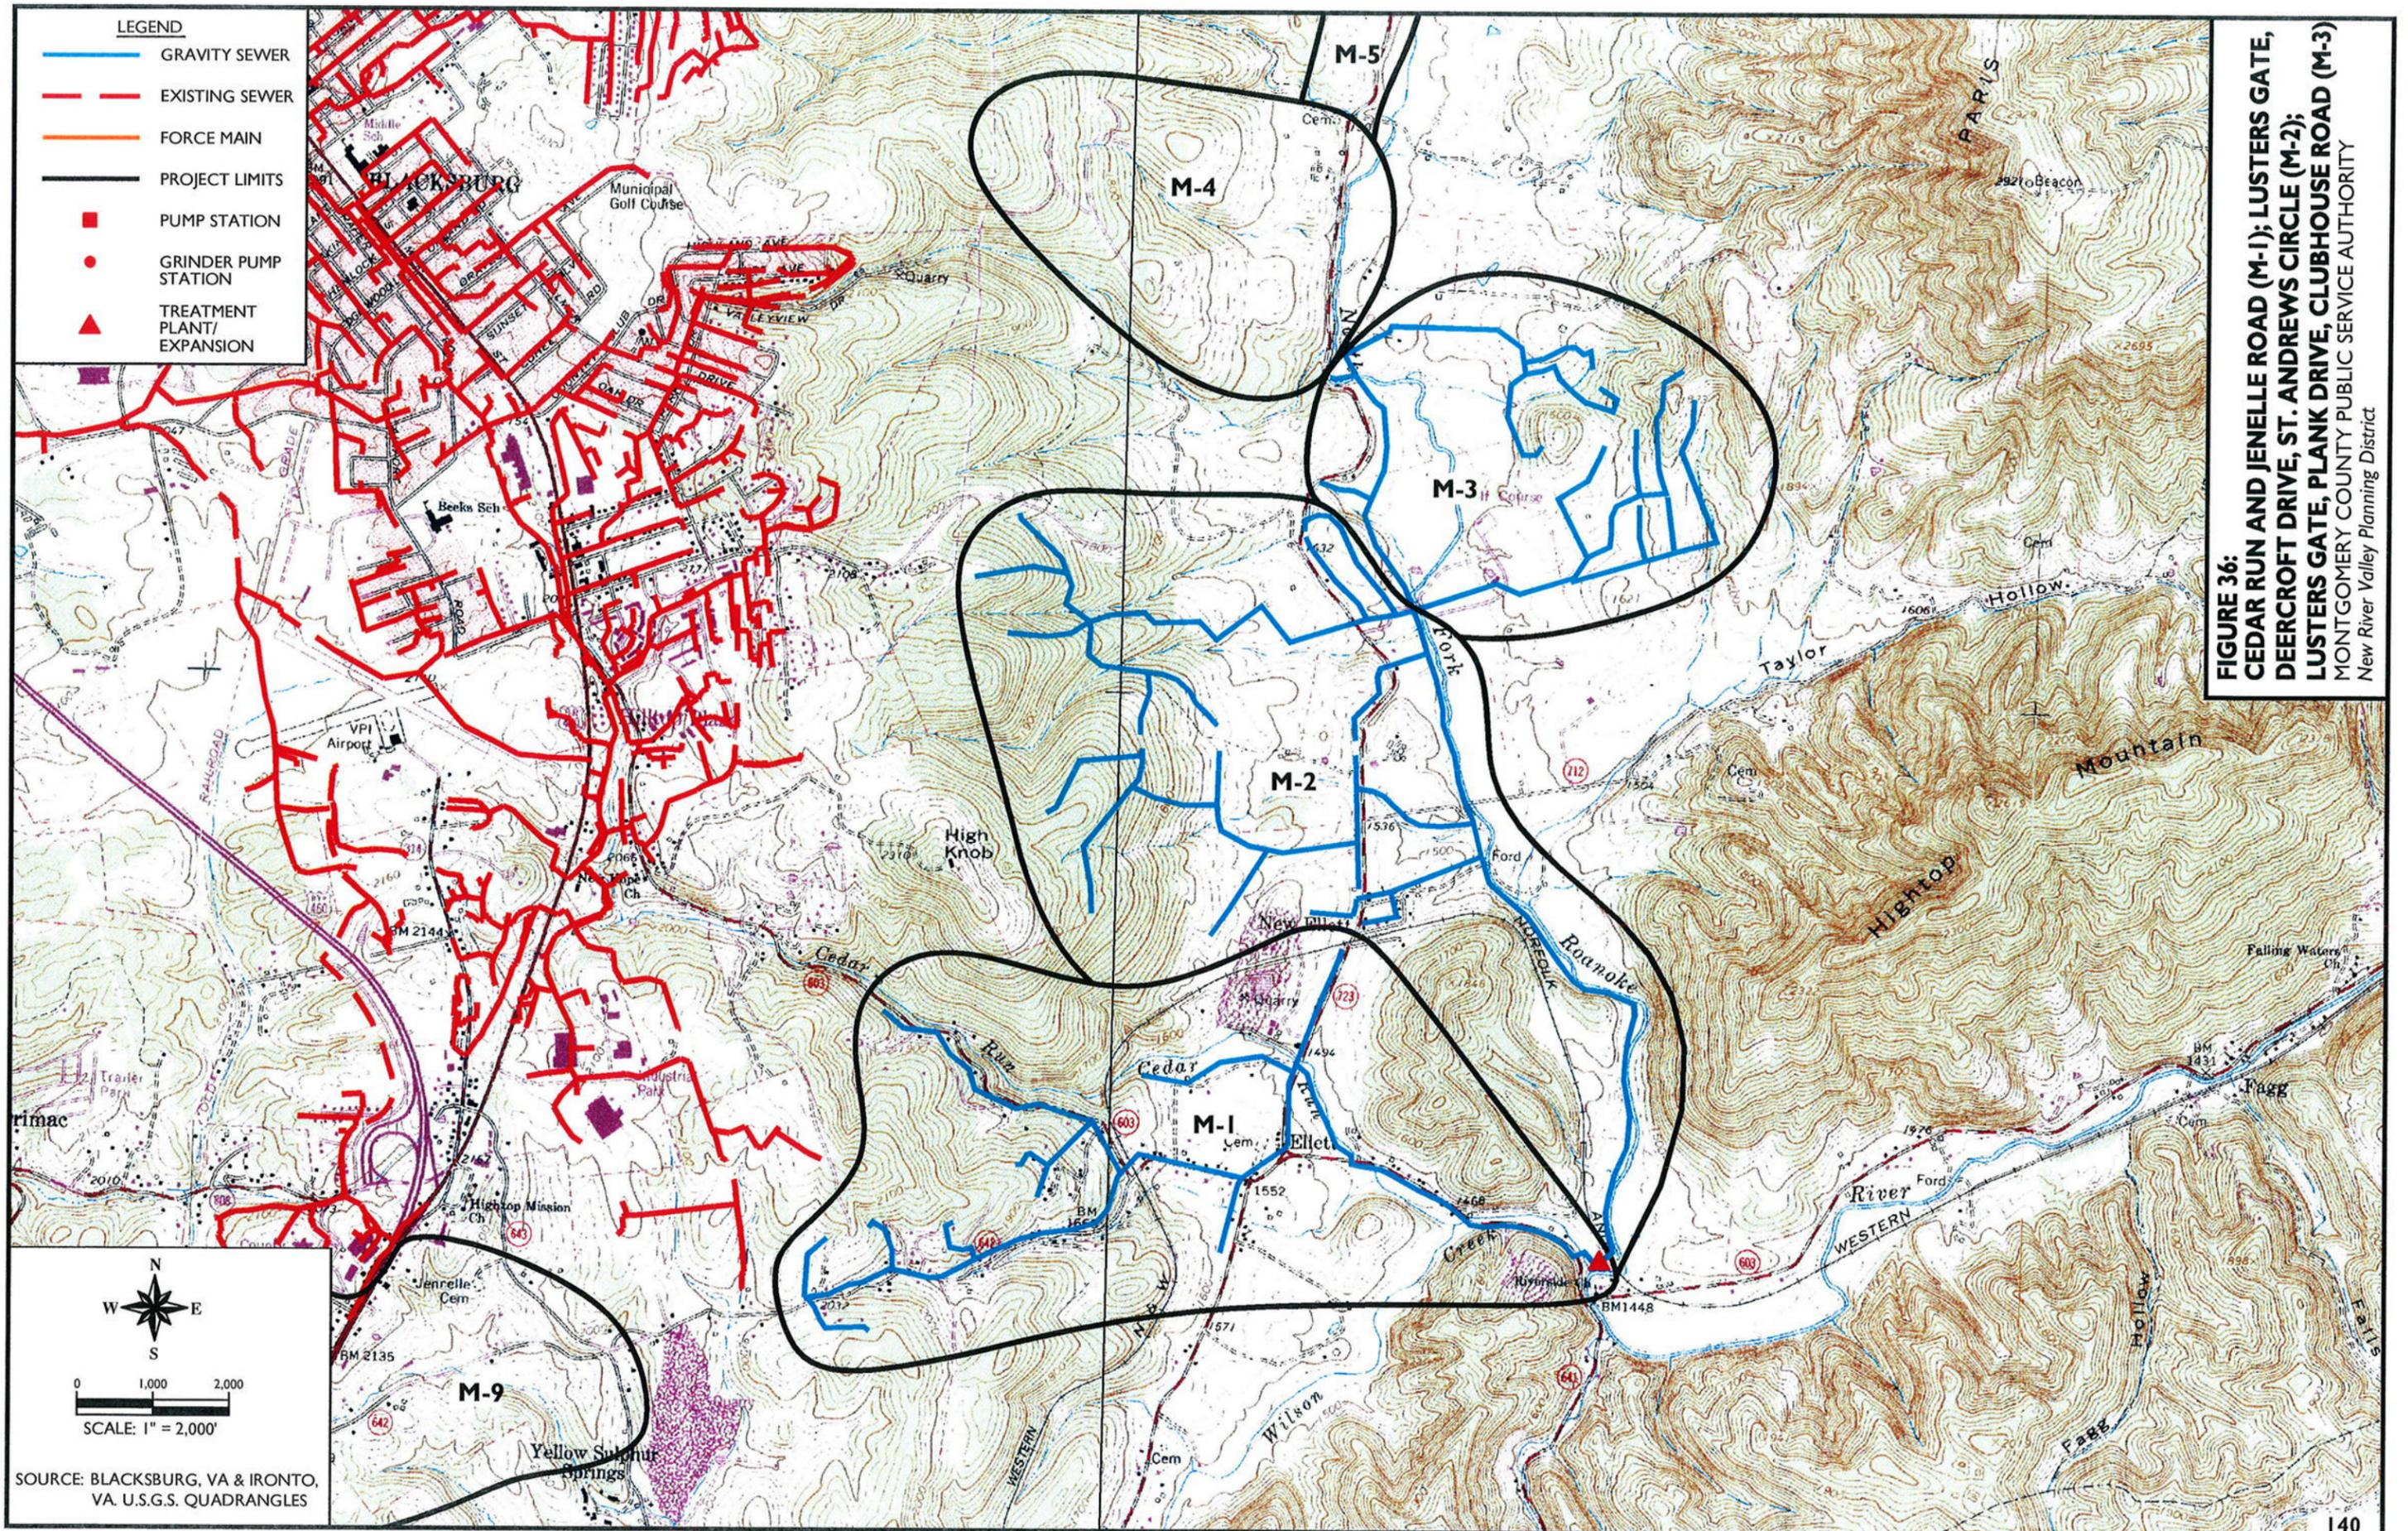
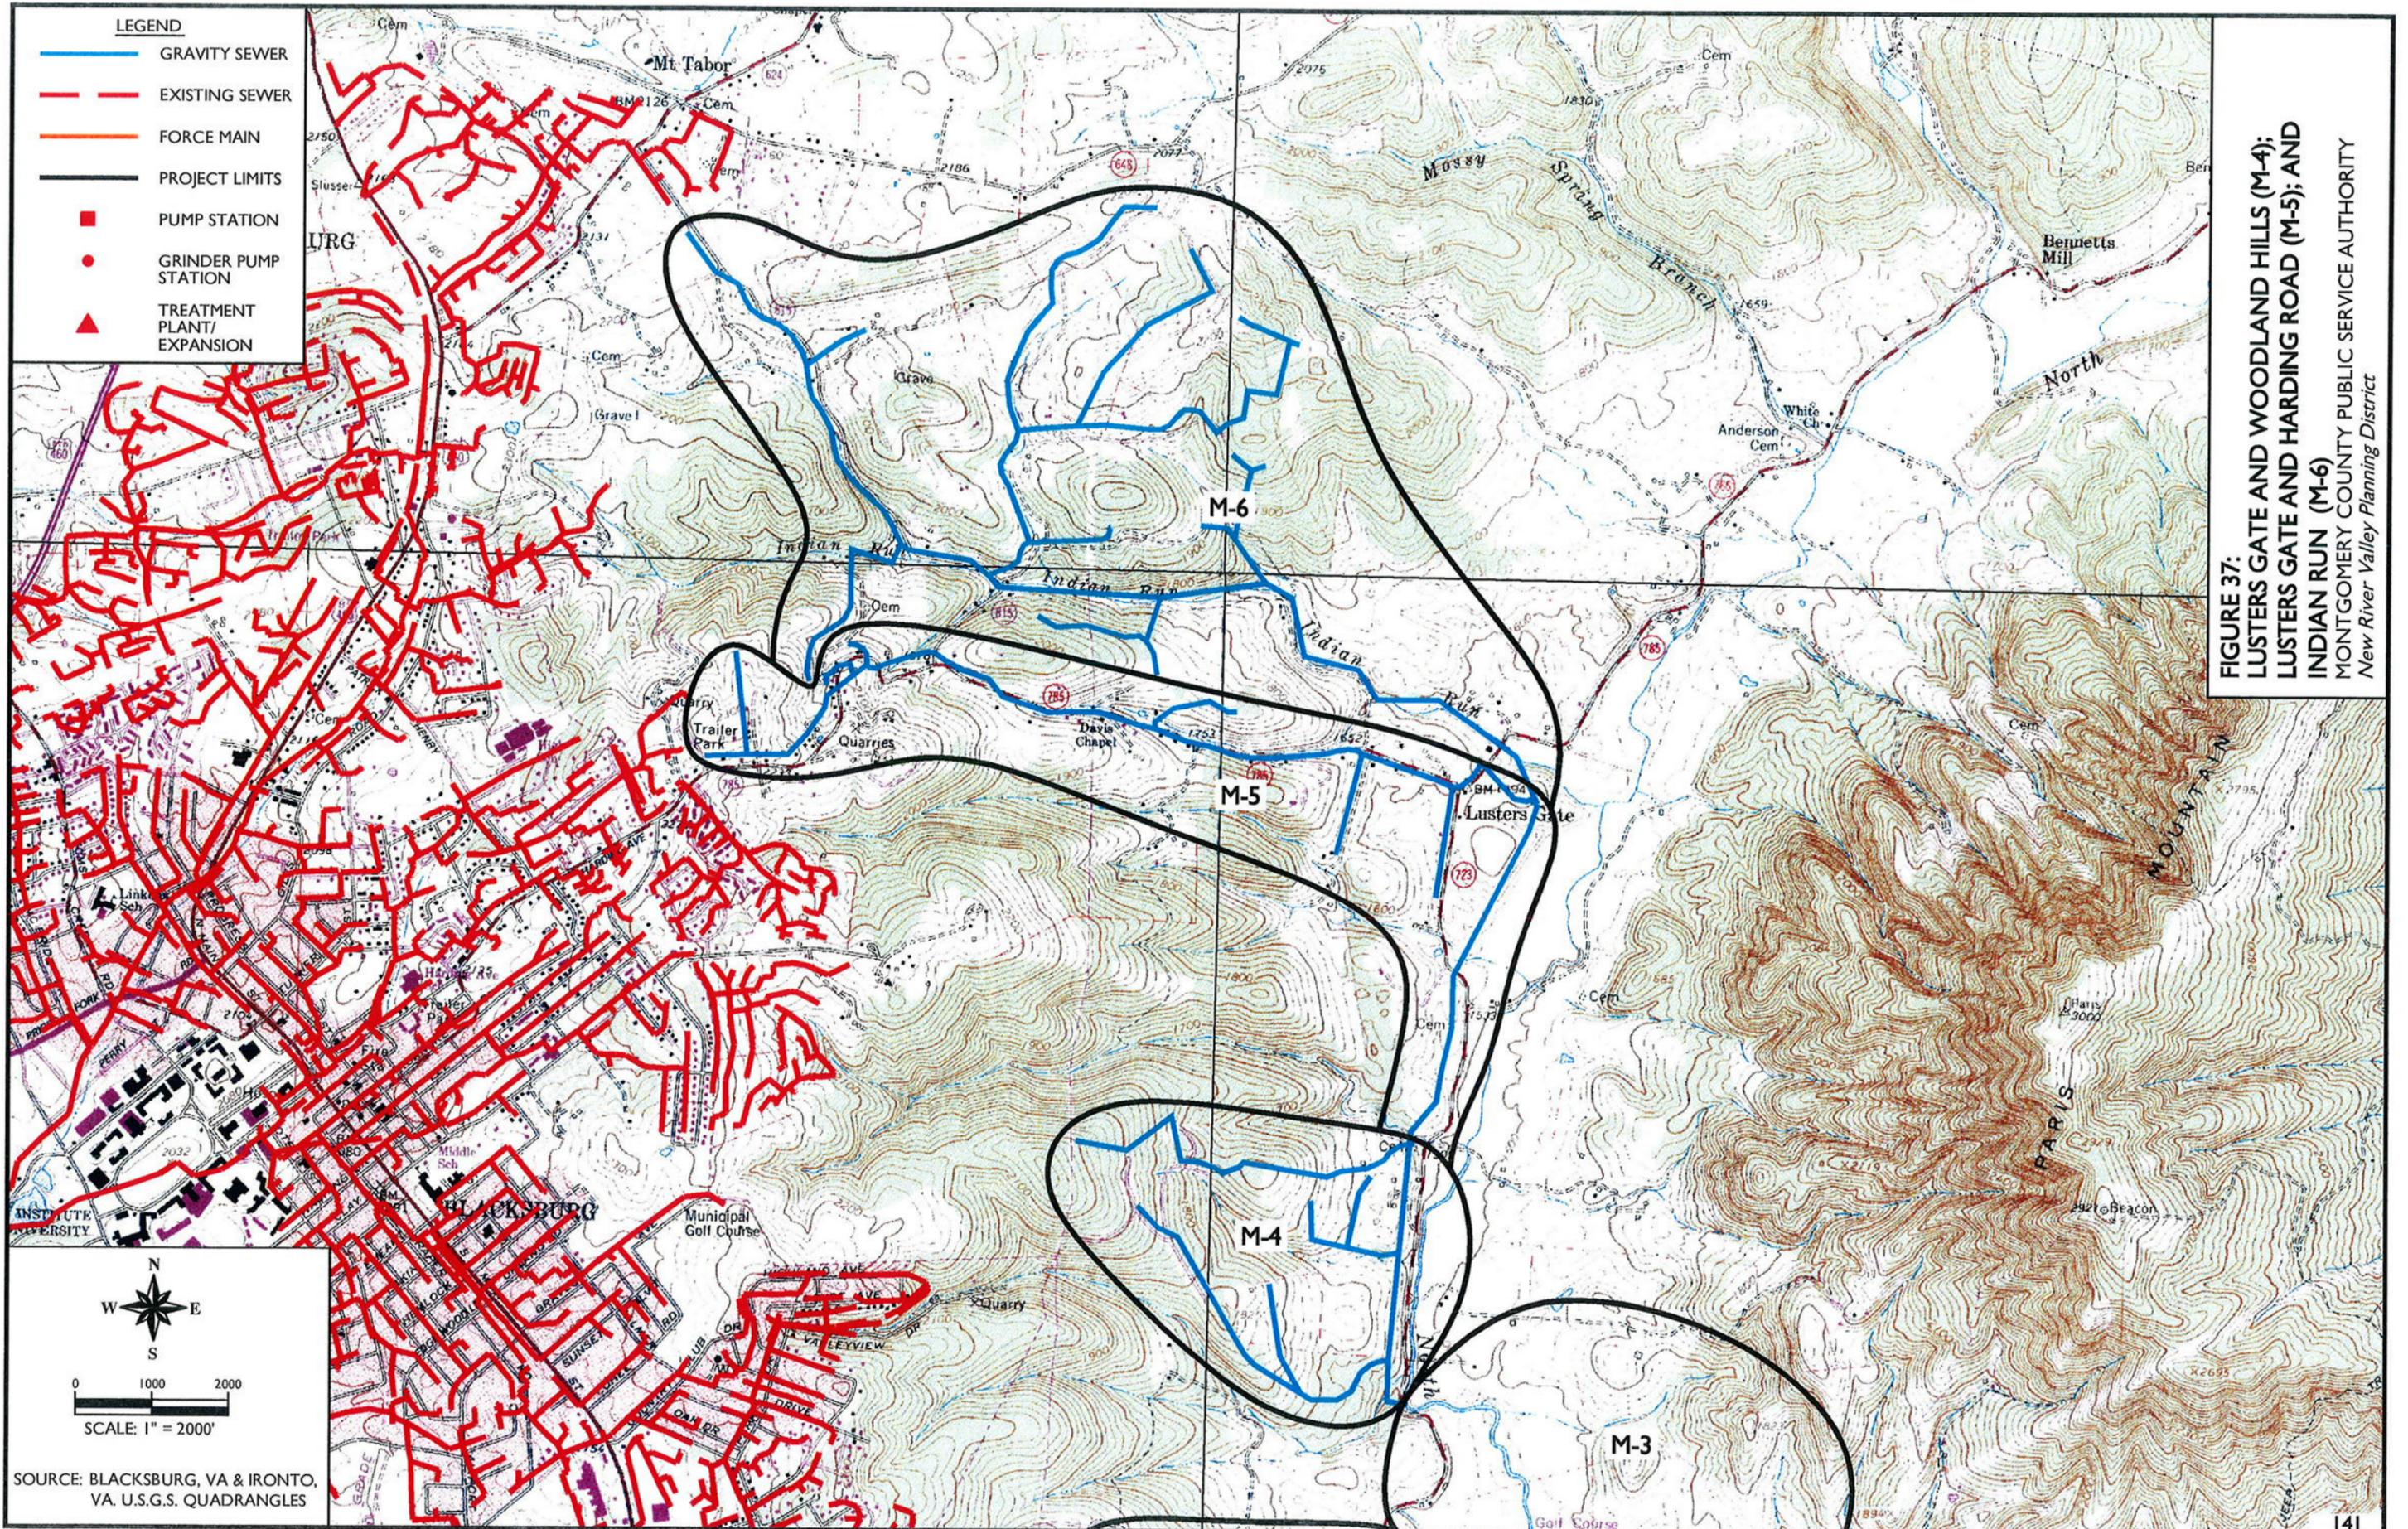
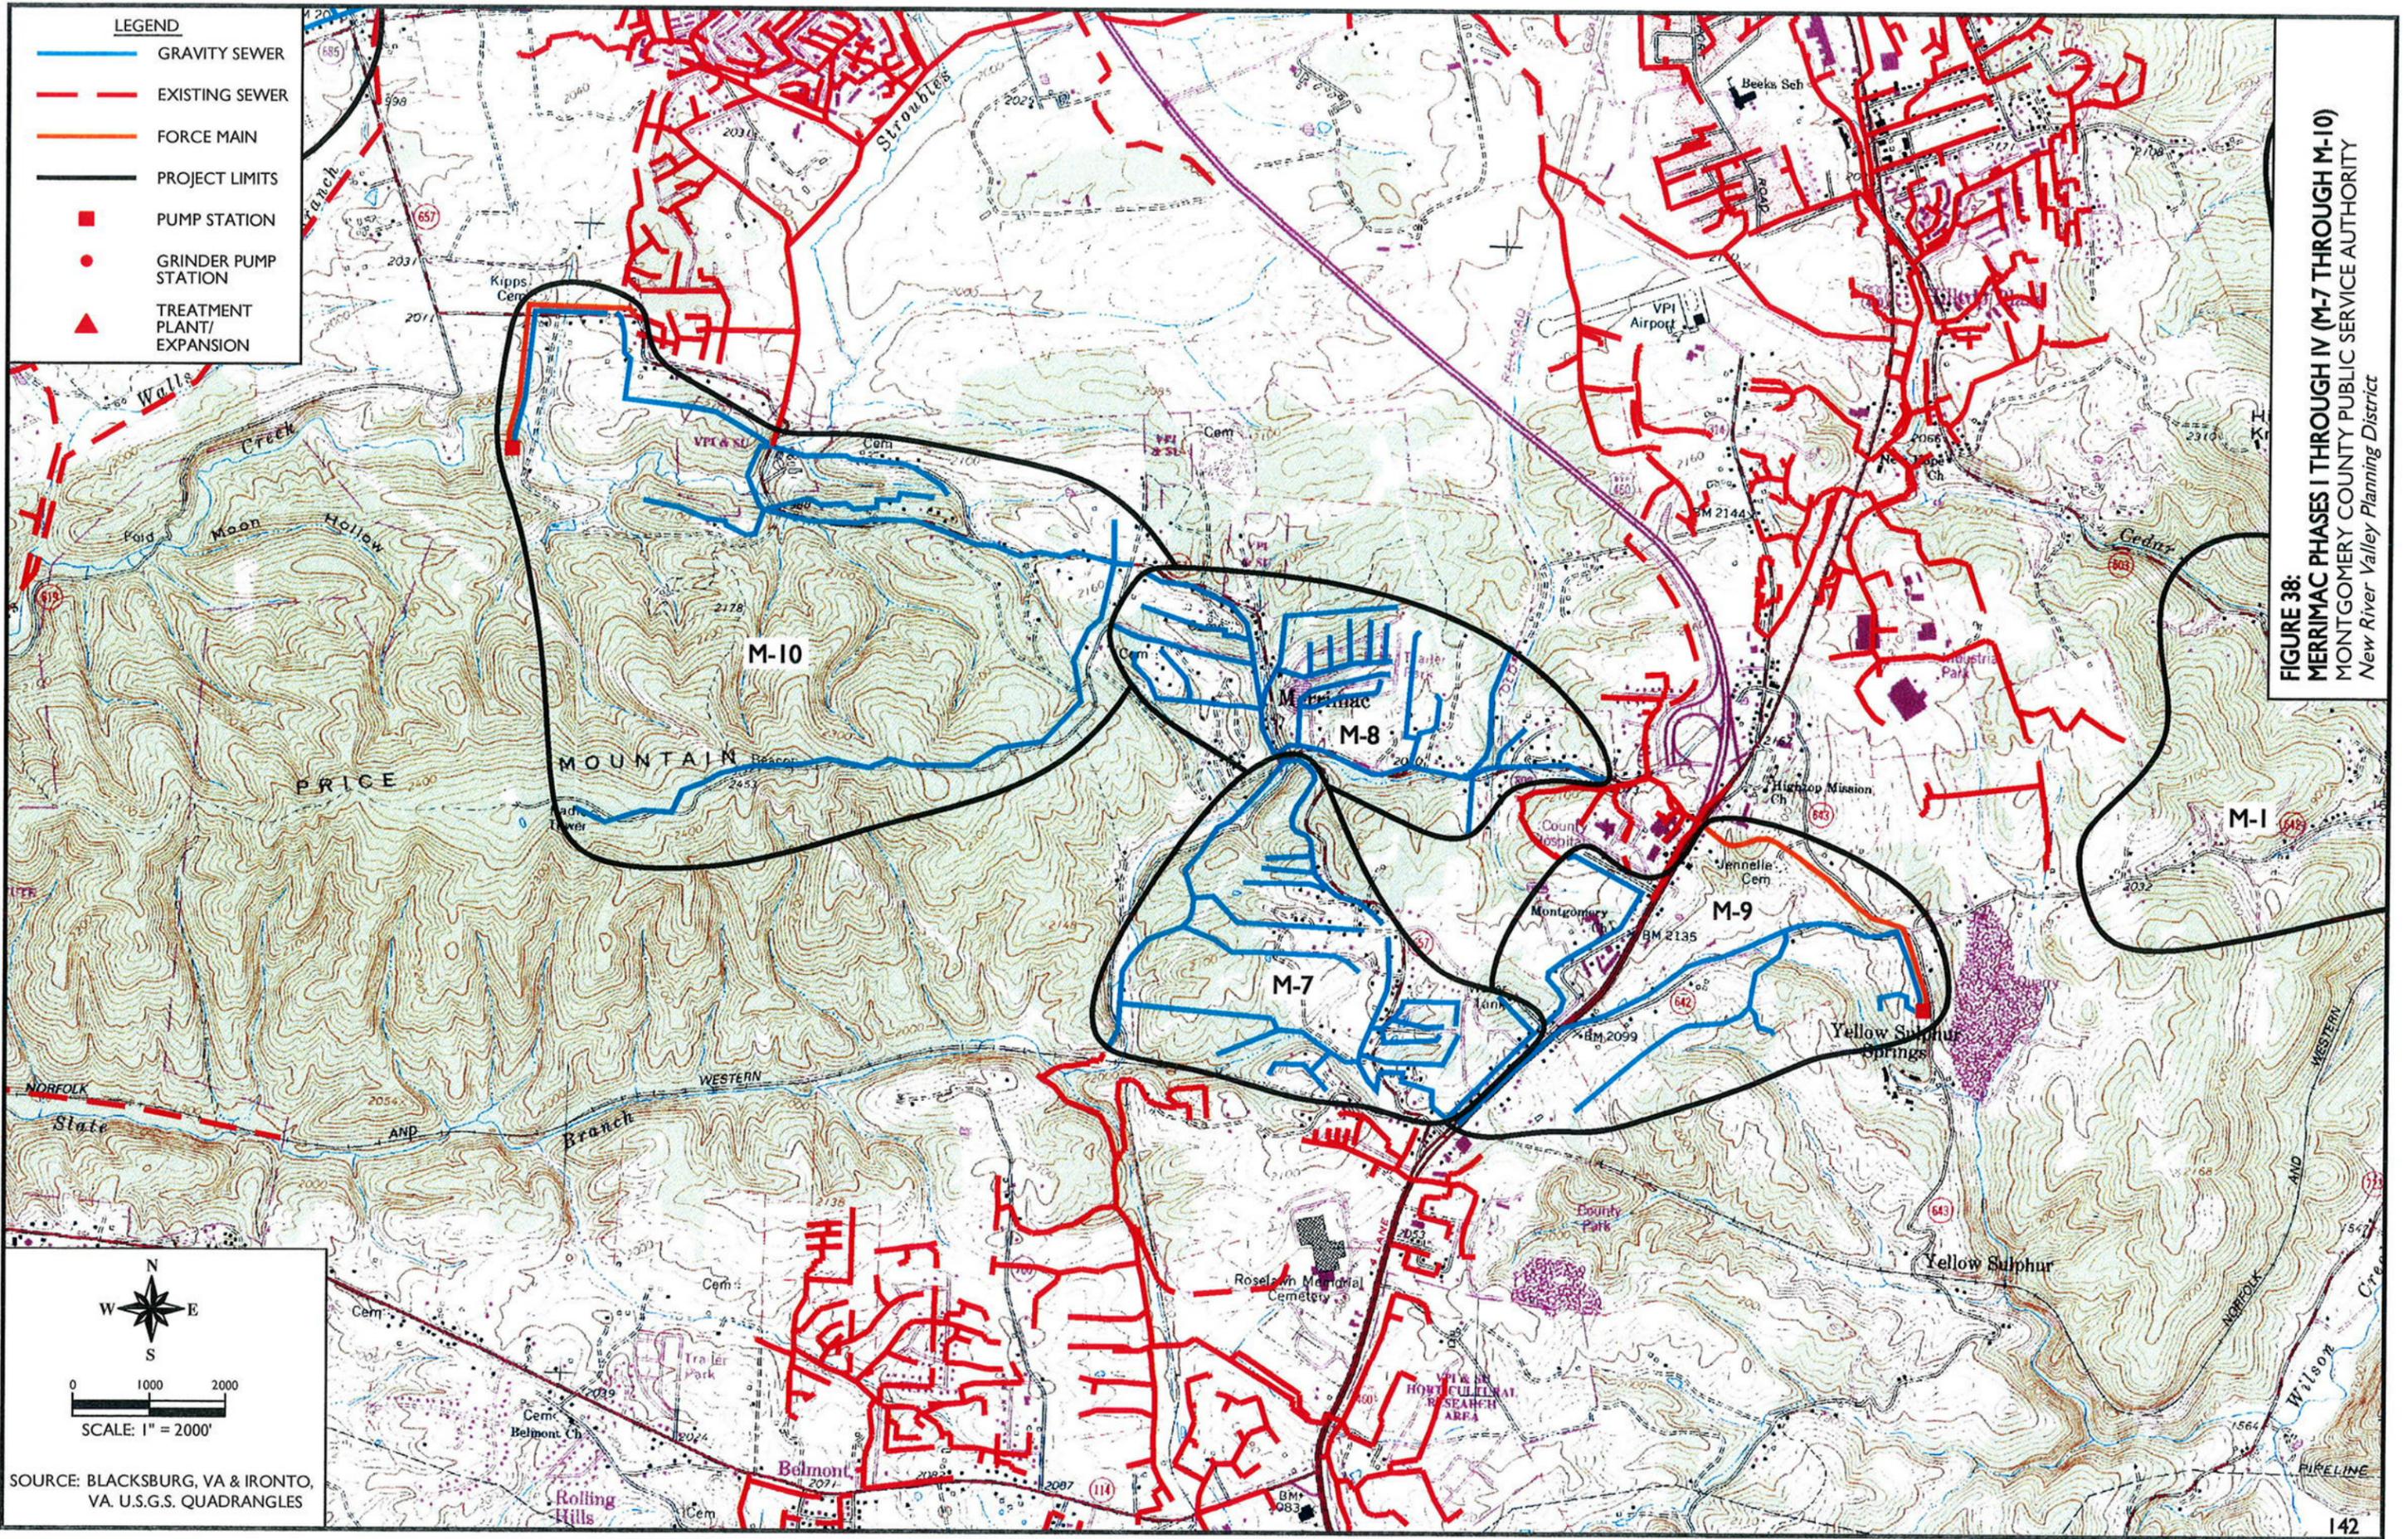
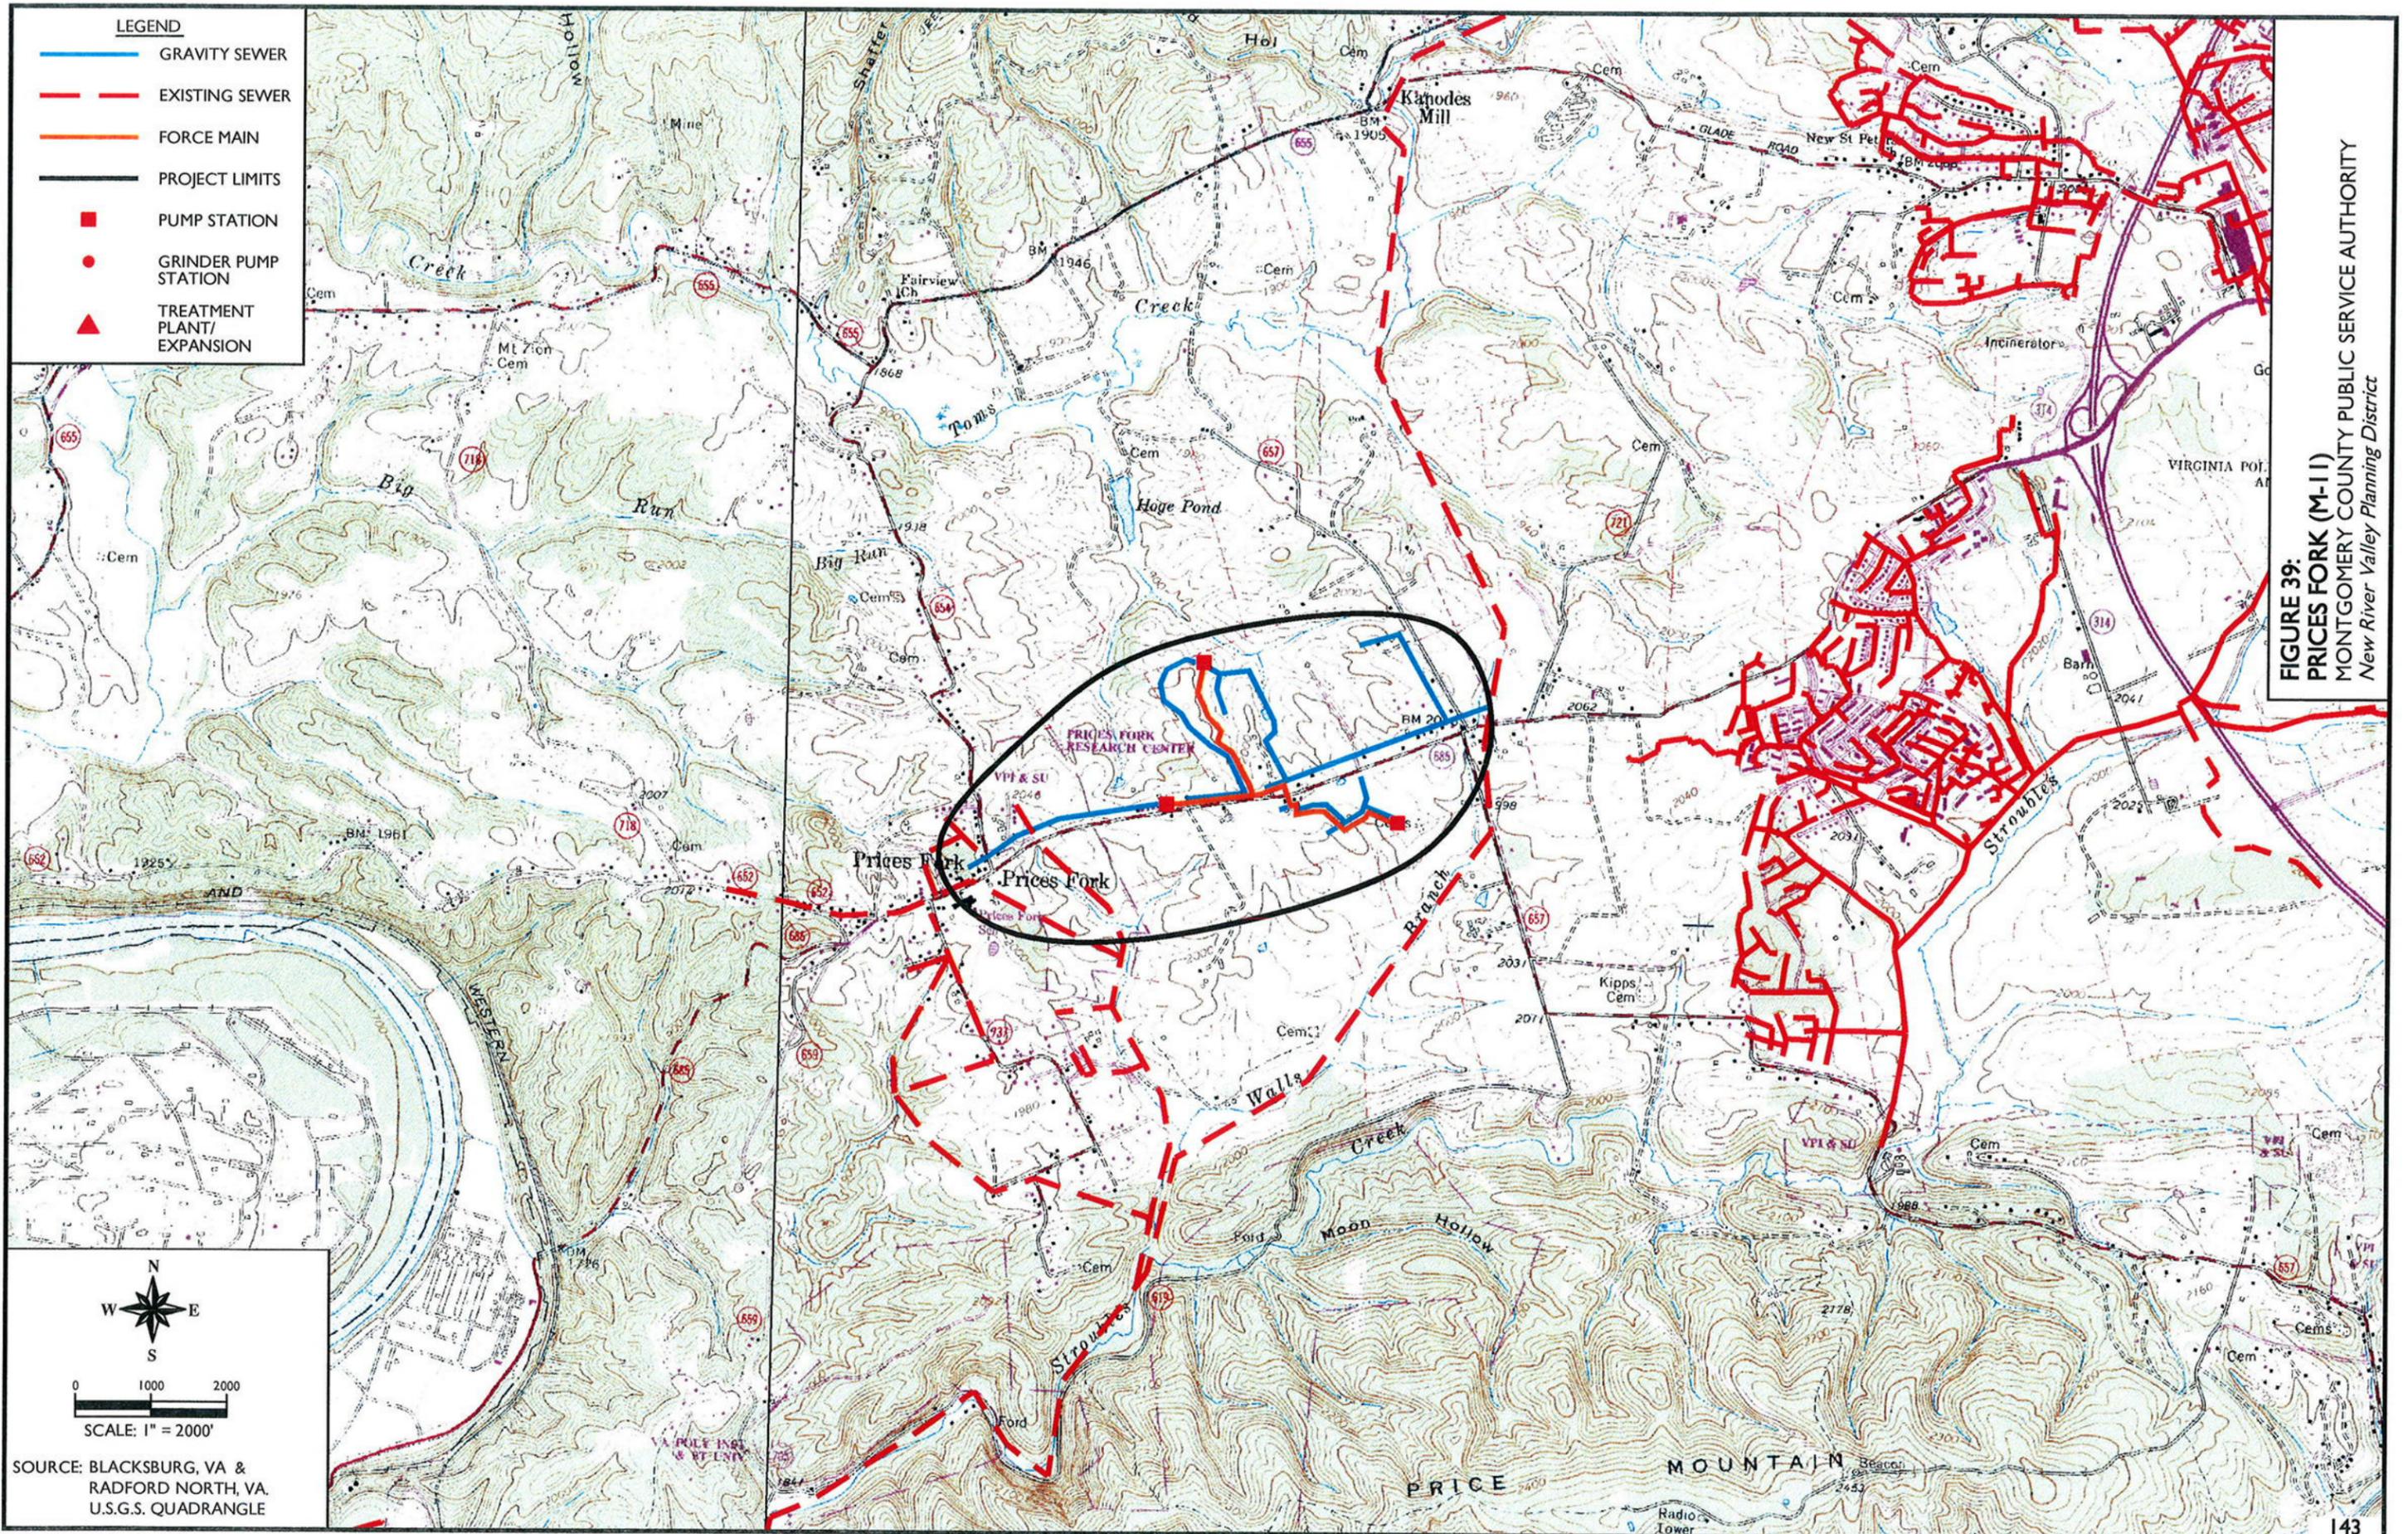


MONTGOMERY COUNTY PROJECT MAPS









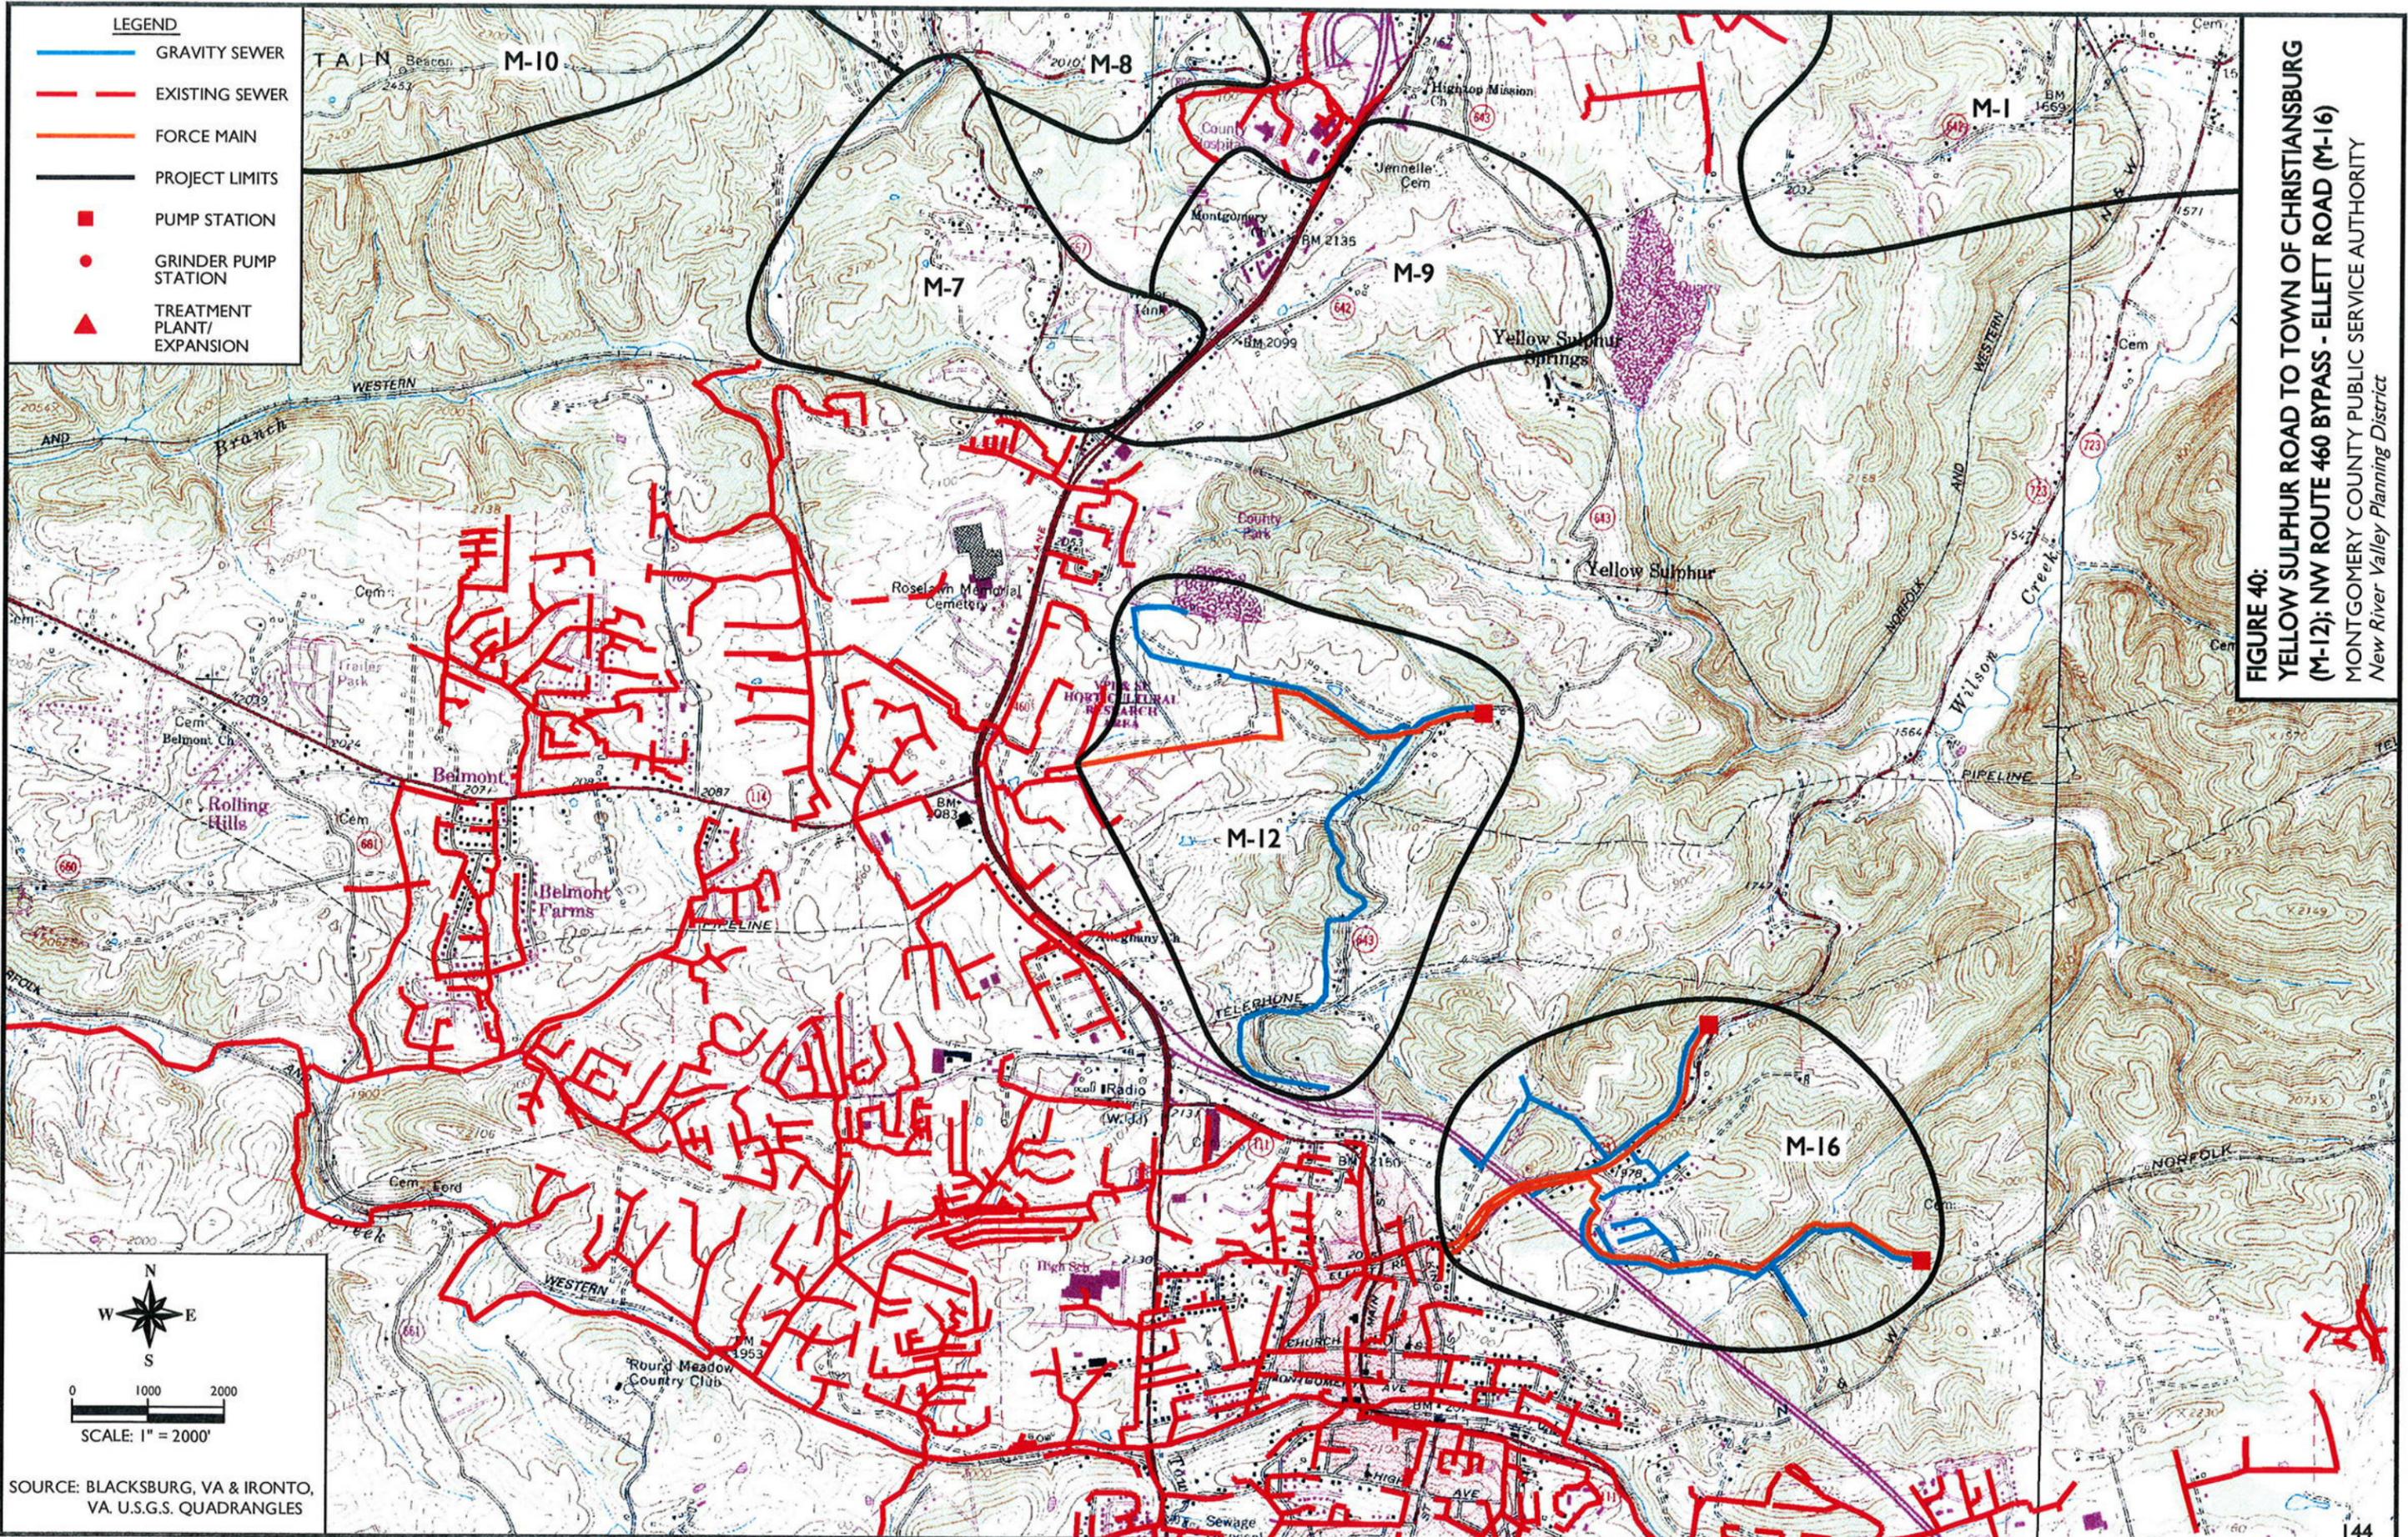
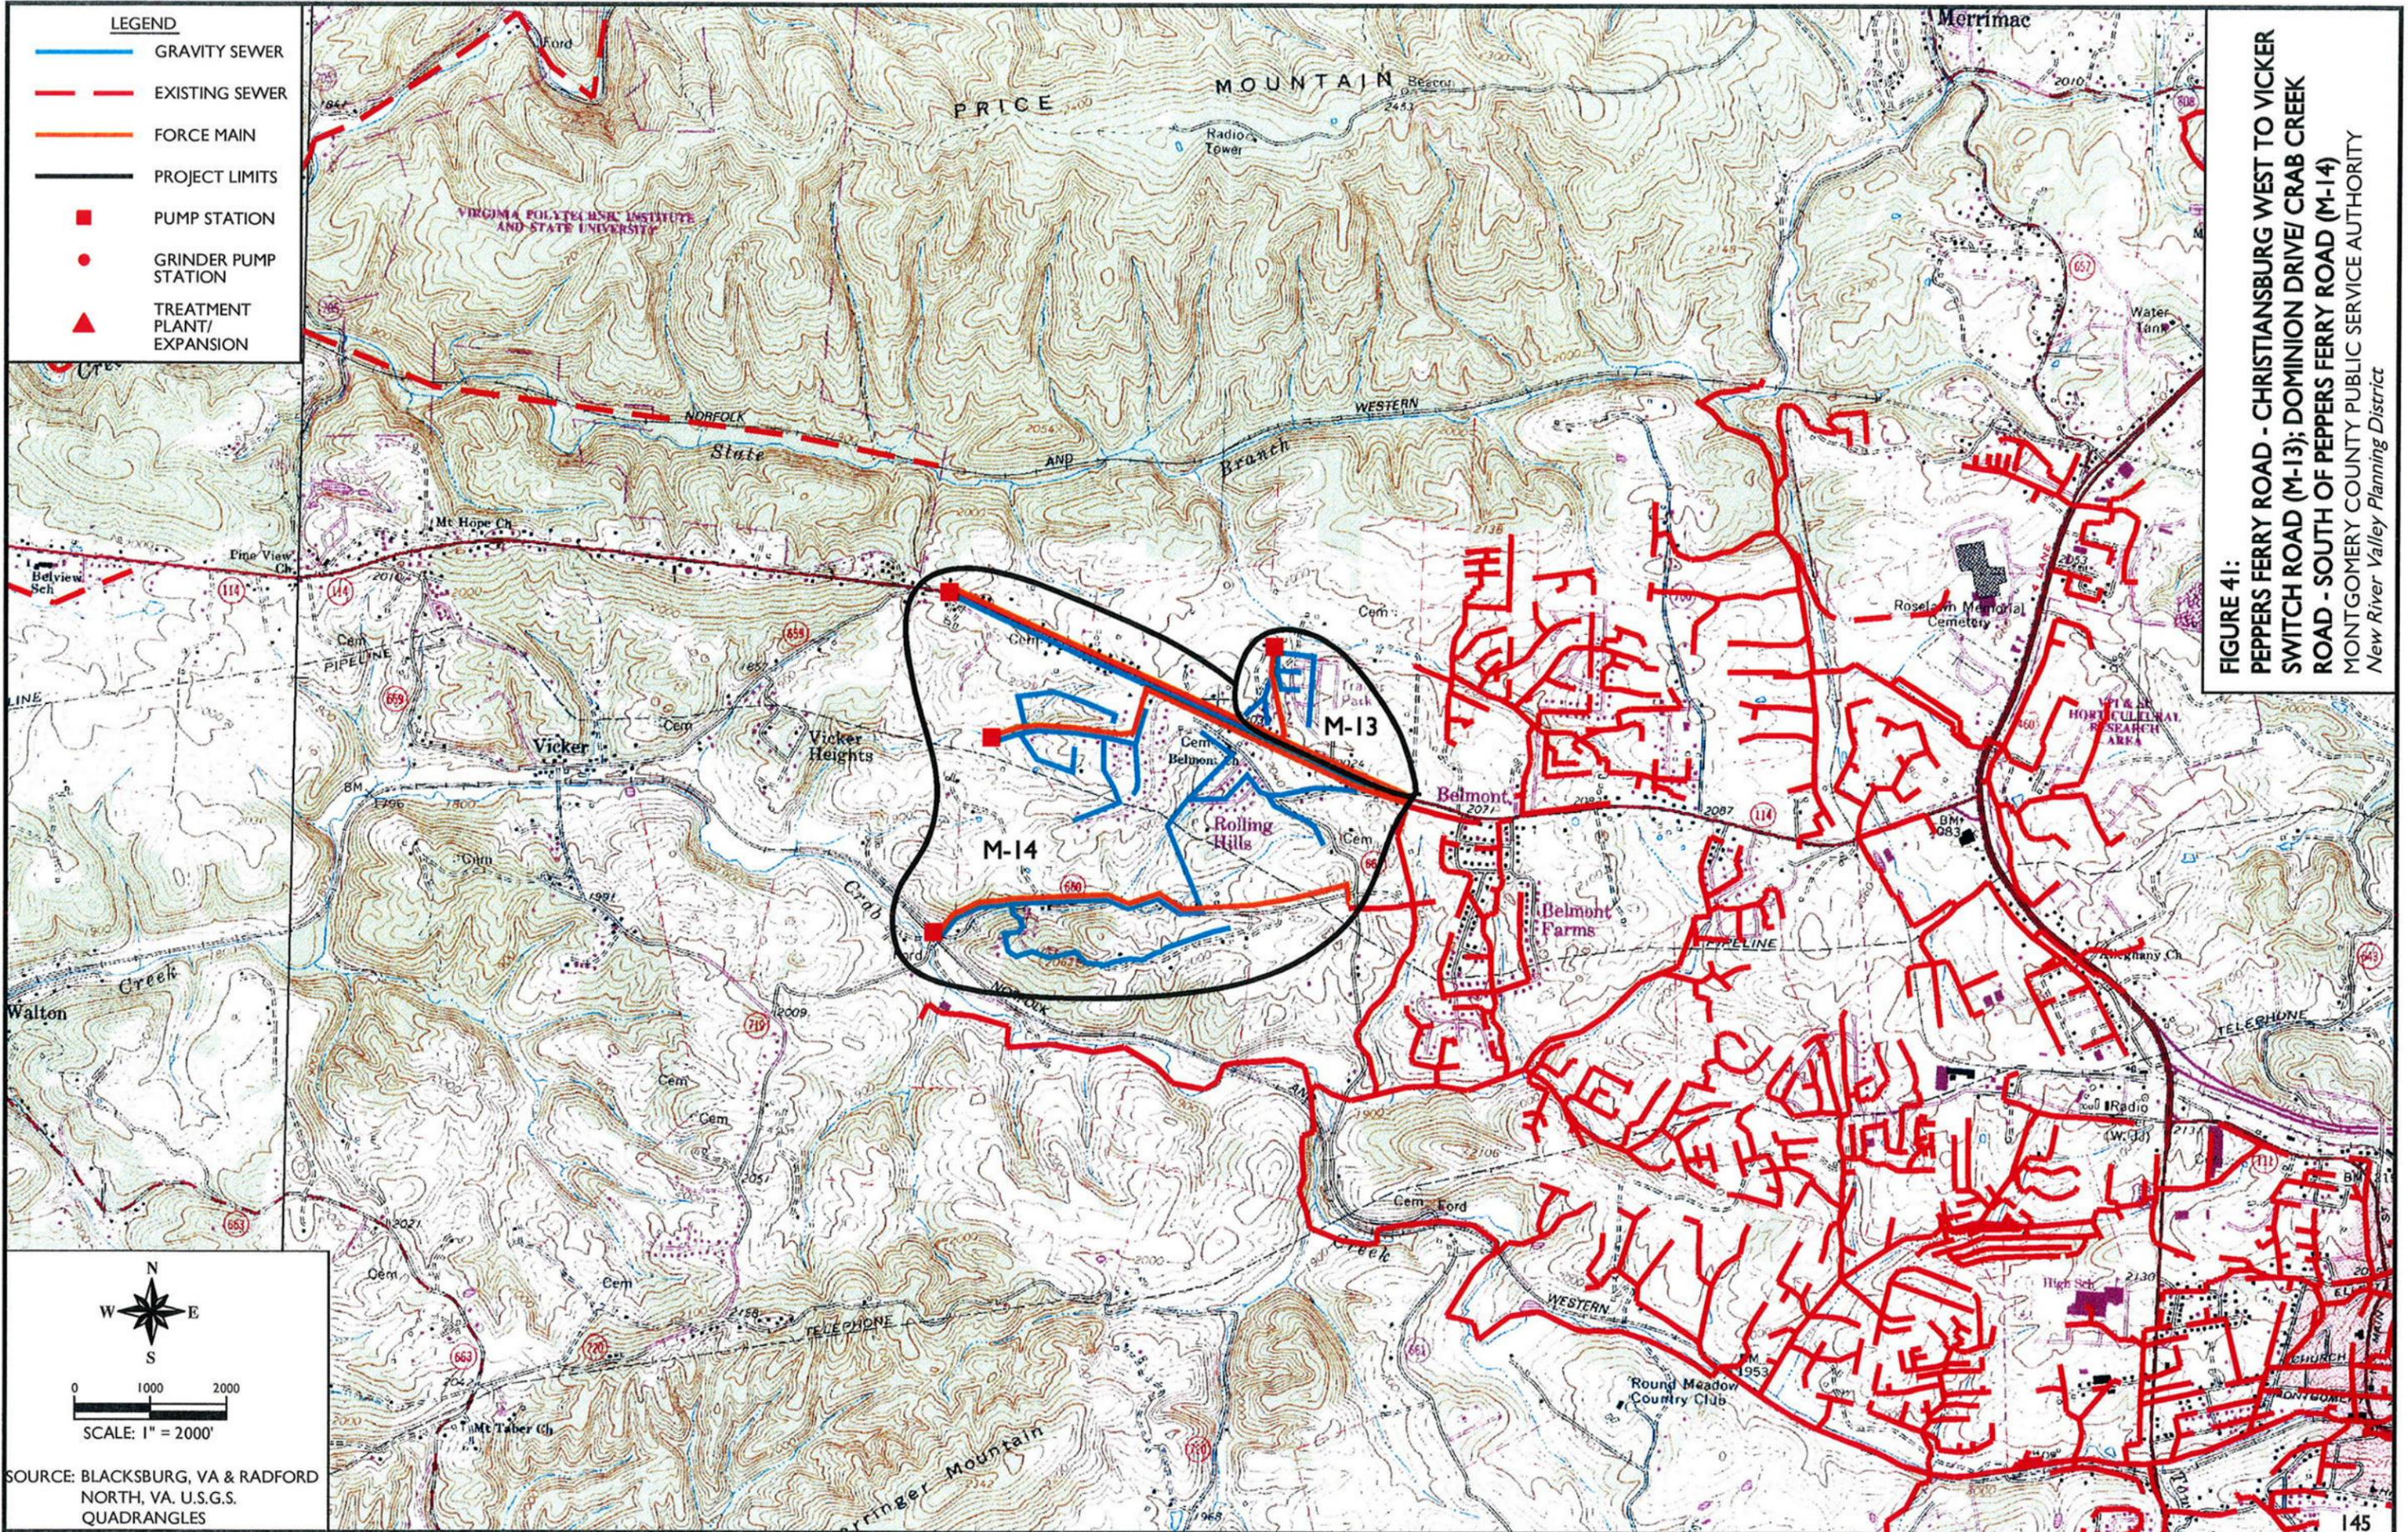
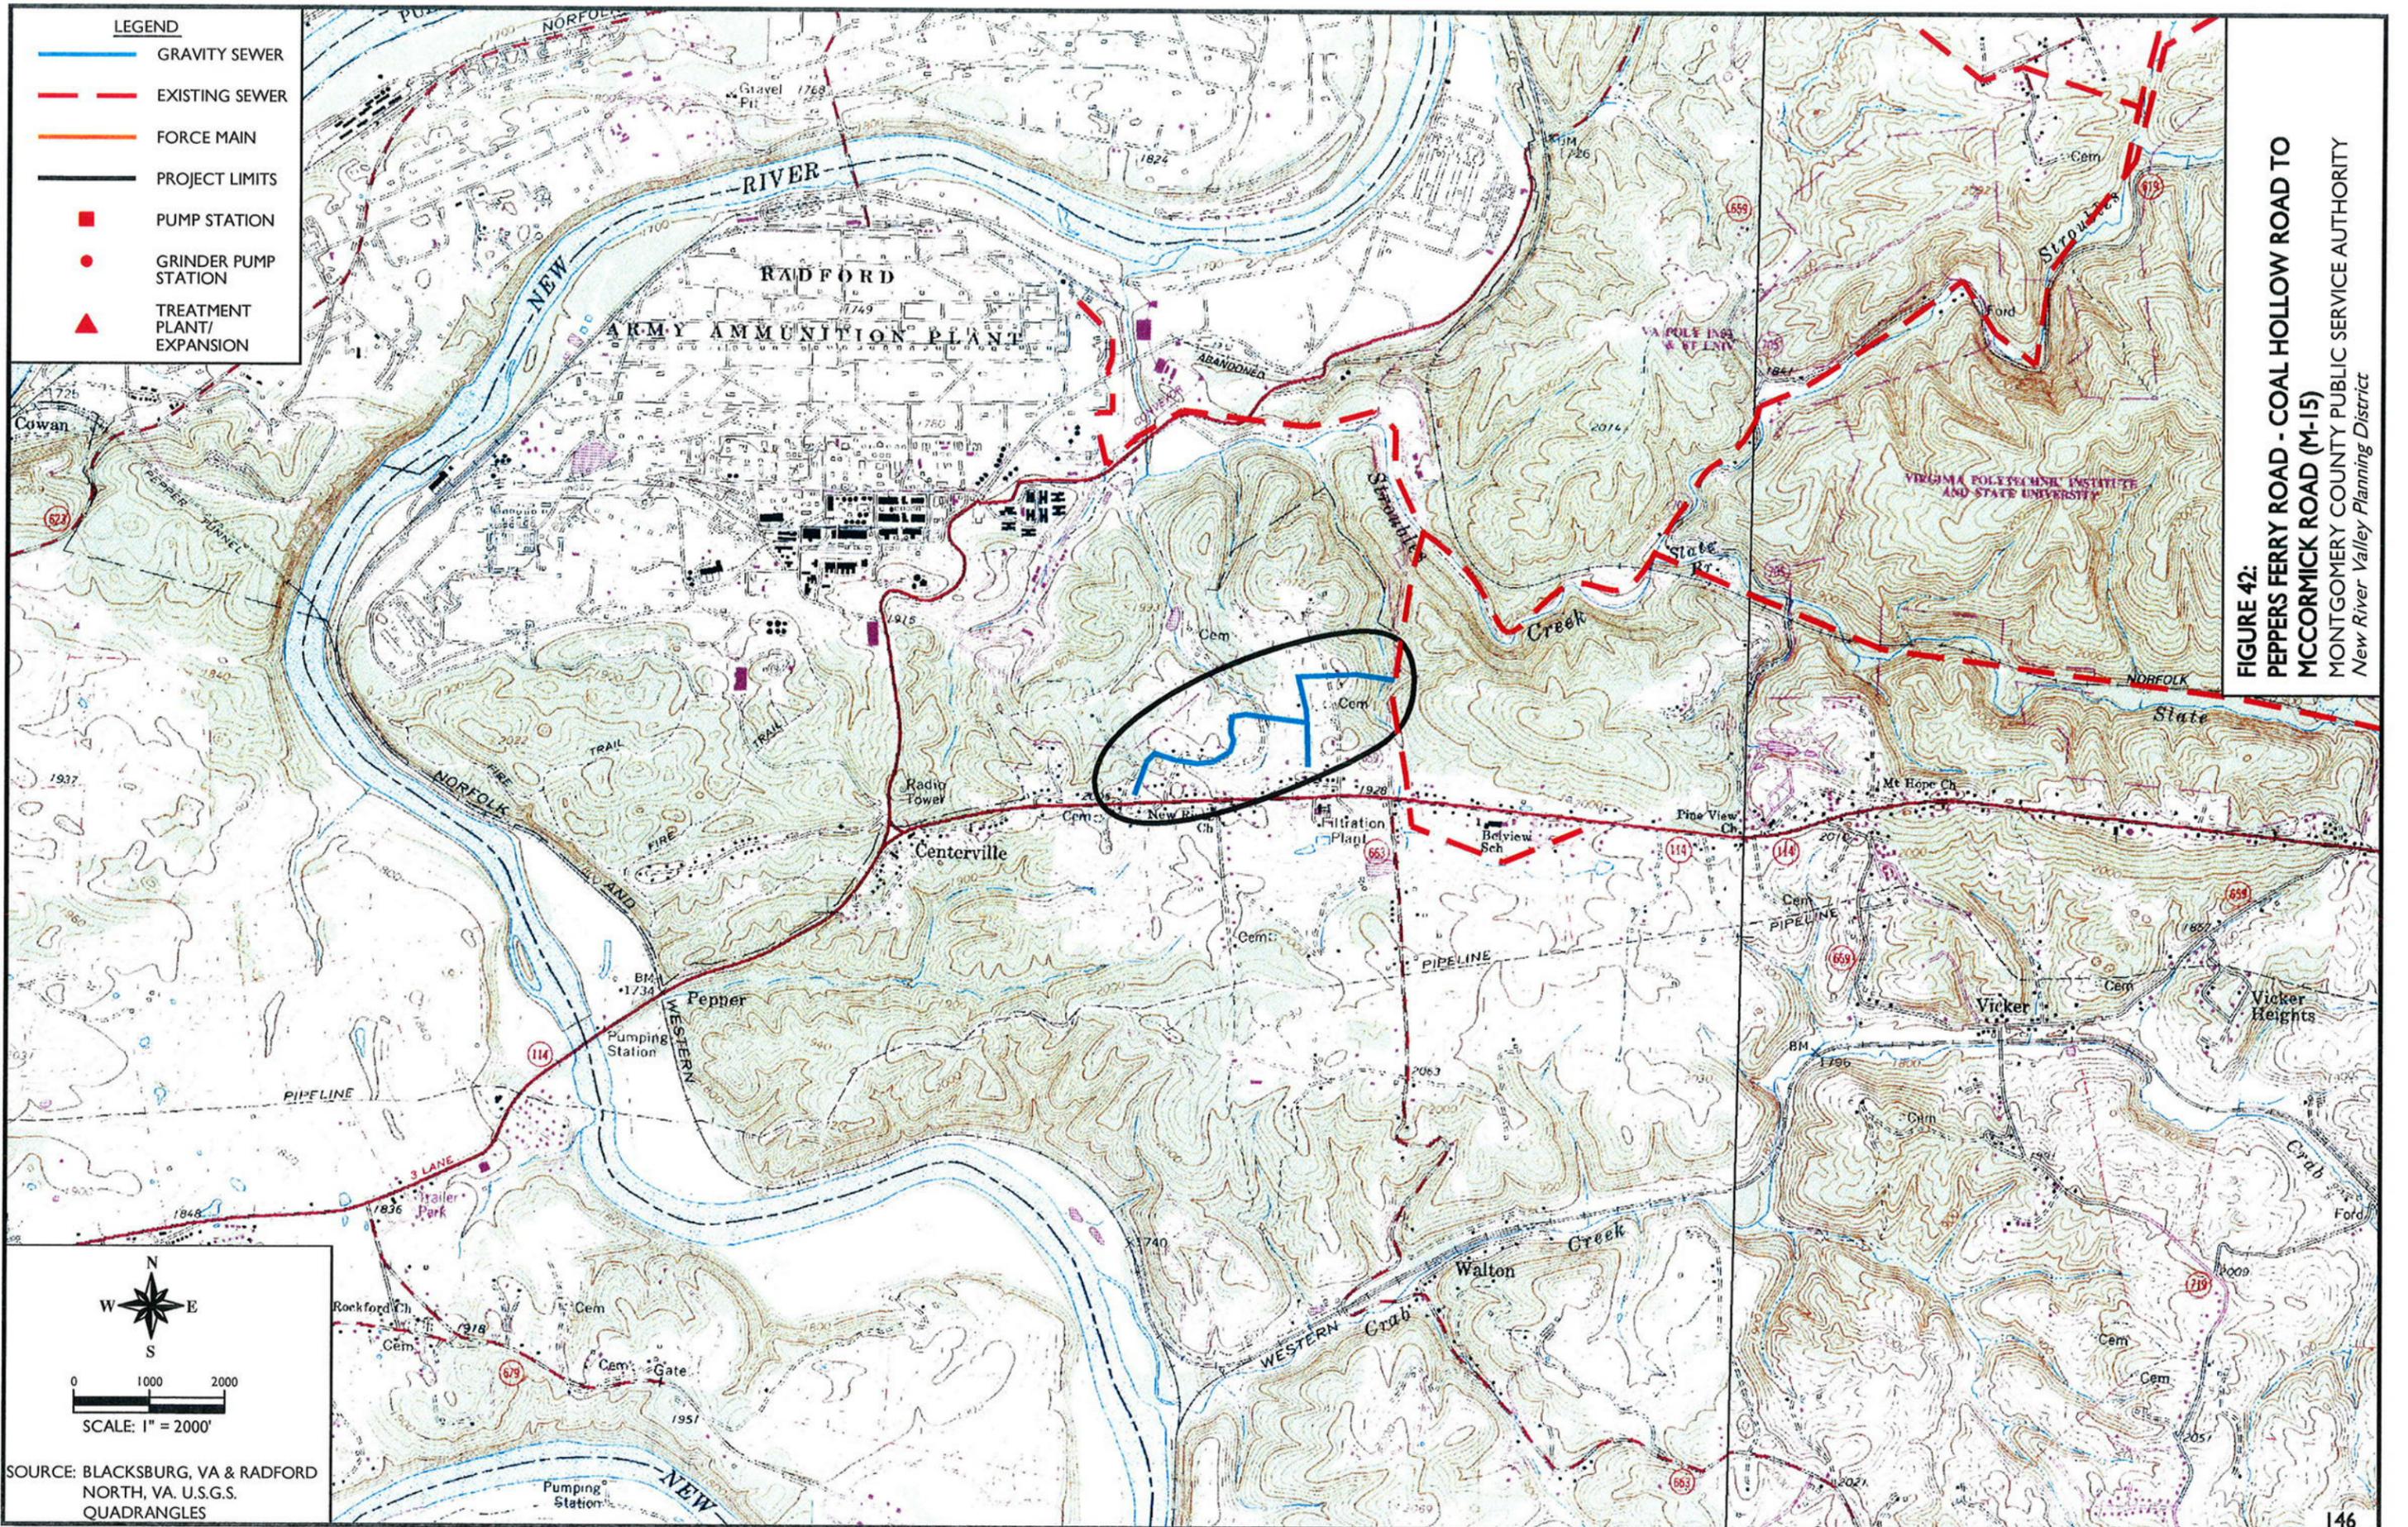
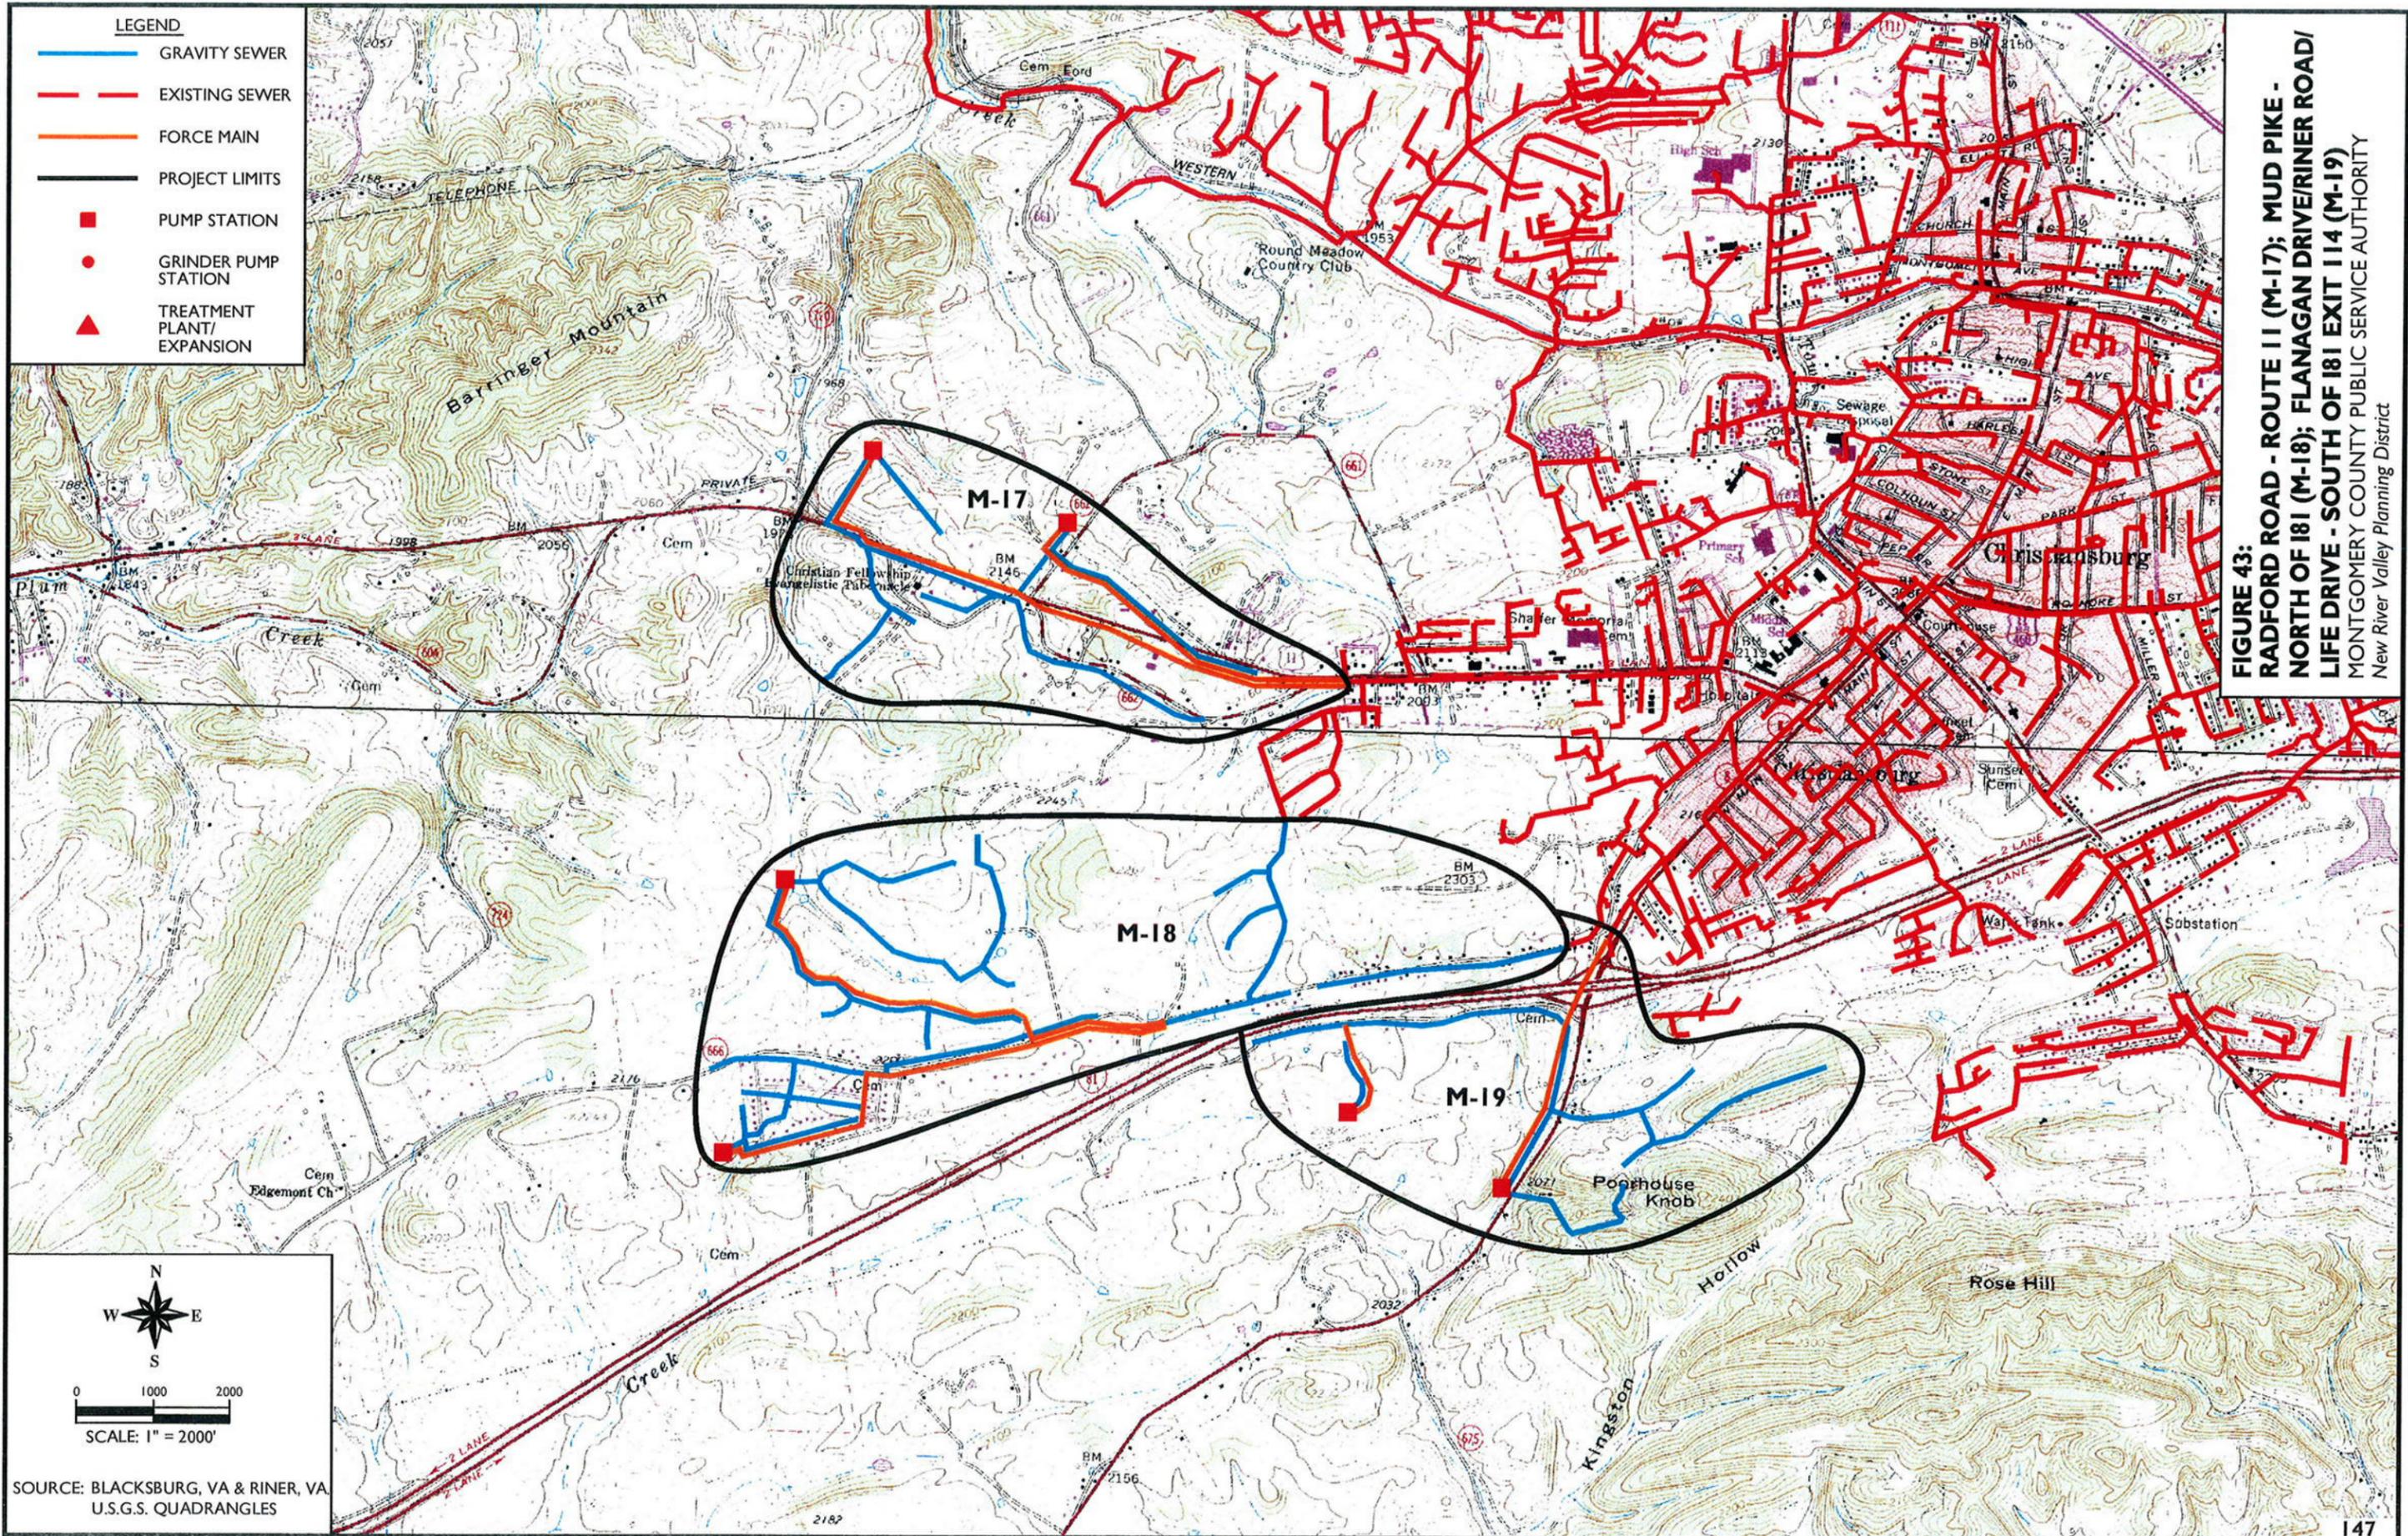


FIGURE 40:
YELLOW SULPHUR ROAD TO TOWN OF CHRISTIANSBURG
(M-12); NW ROUTE 460 BYPASS - ELLETT ROAD (M-16)
 MONTGOMERY COUNTY PUBLIC SERVICE AUTHORITY
 New River Valley Planning District

SOURCE: BLACKSBURG, VA & IRONTO,
 VA. U.S.G.S. QUADRANGLES







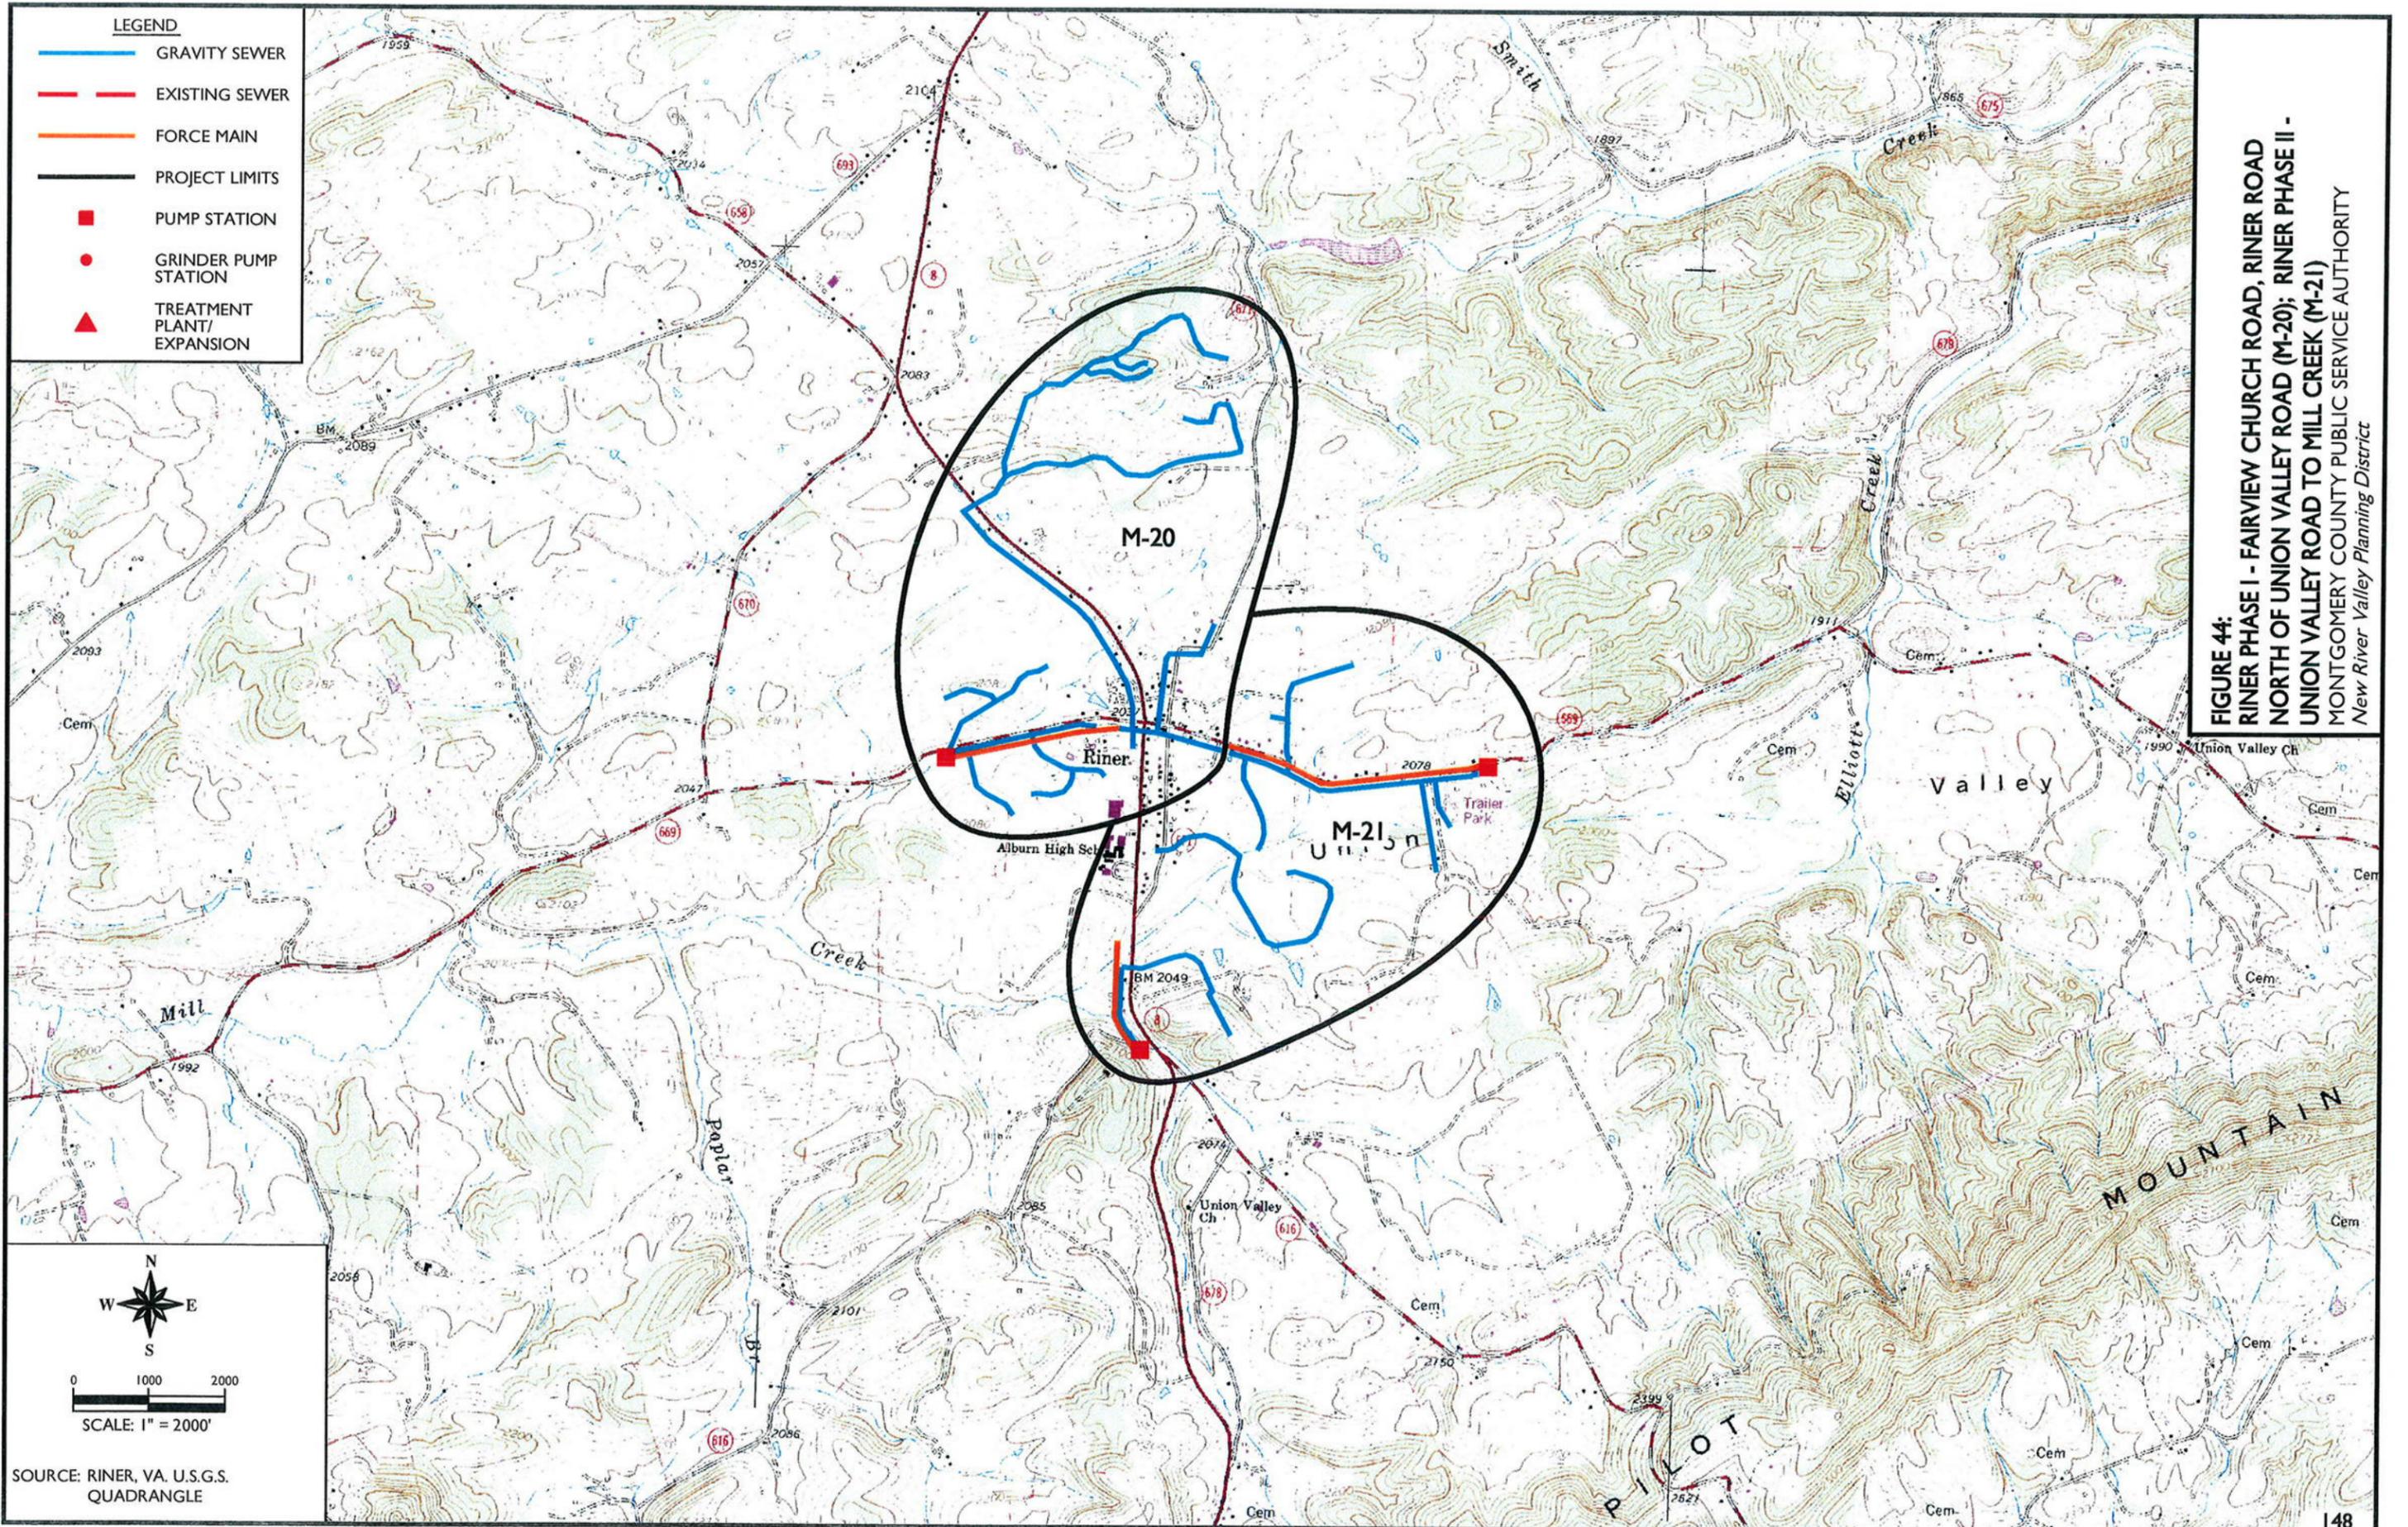
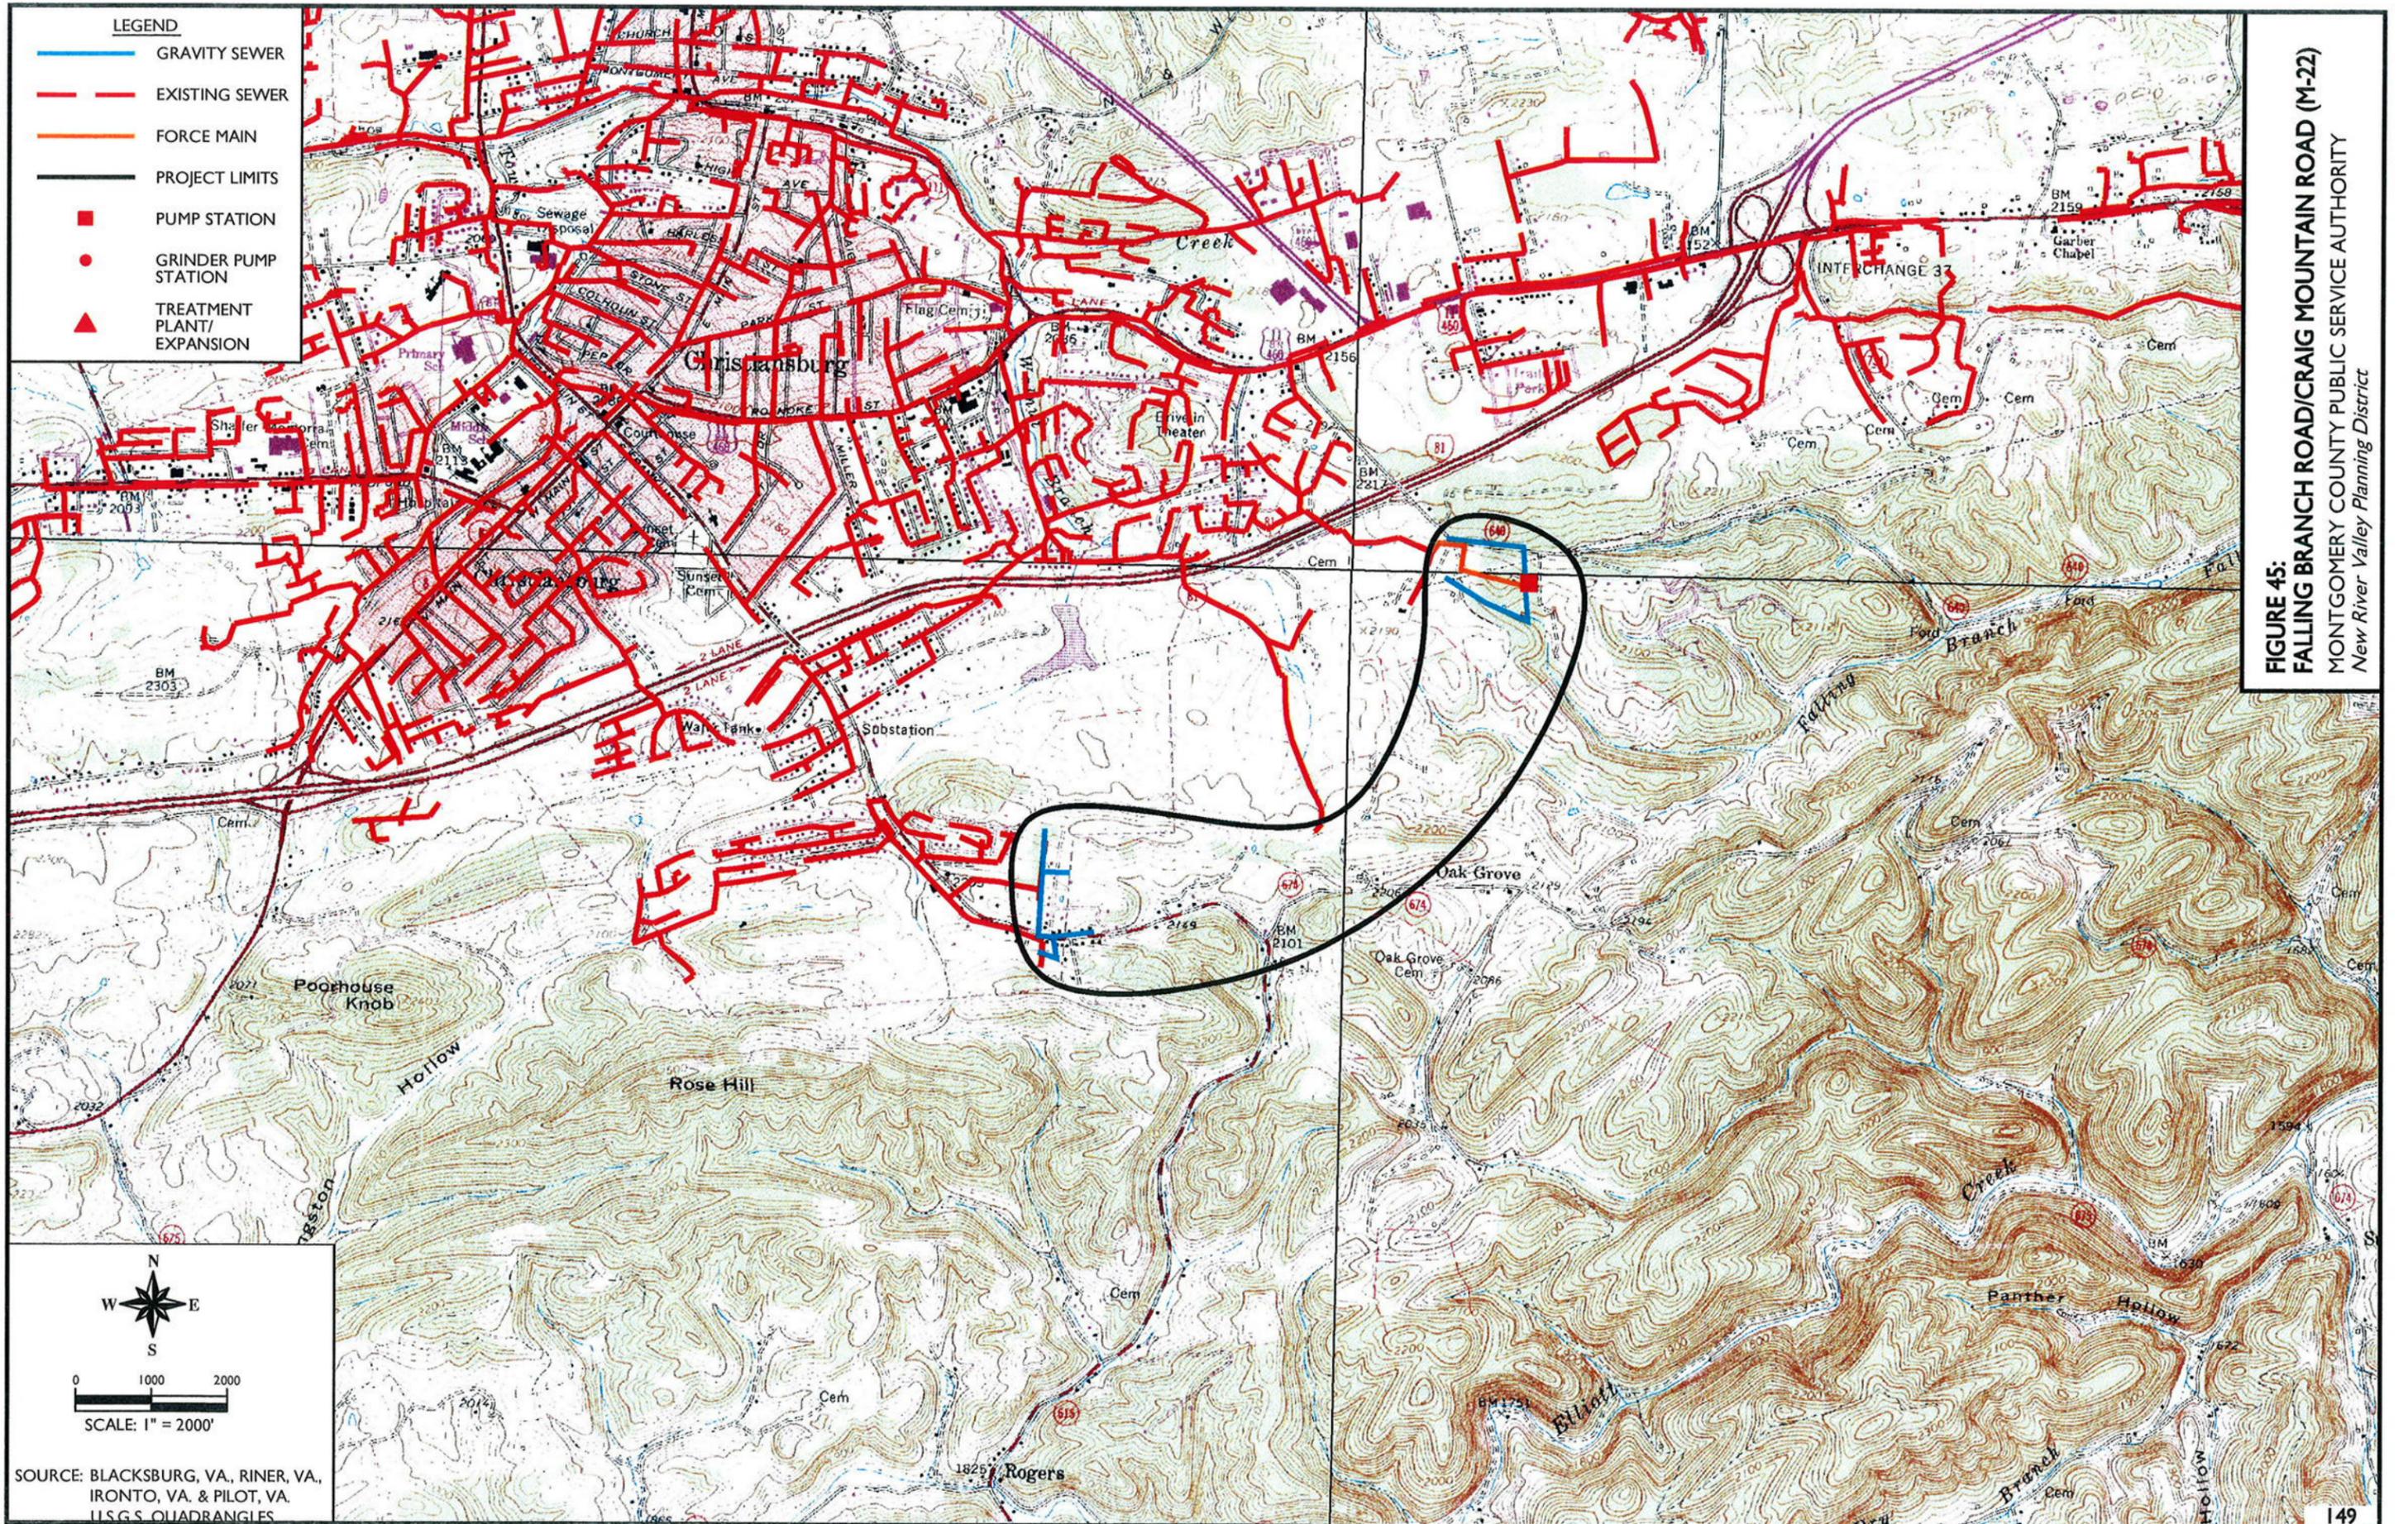


FIGURE 44:
RINER PHASE I - FAIRVIEW CHURCH ROAD, RINER ROAD,
RINER PHASE II - NORTH OF UNION VALLEY ROAD (M-20); RINER PHASE II -
UNION VALLEY ROAD TO MILL CREEK (M-21)
MONTGOMERY COUNTY PUBLIC SERVICE AUTHORITY
New River Valley Planning District

SOURCE: RINER, VA. U.S.G.S. QUADRANGLE



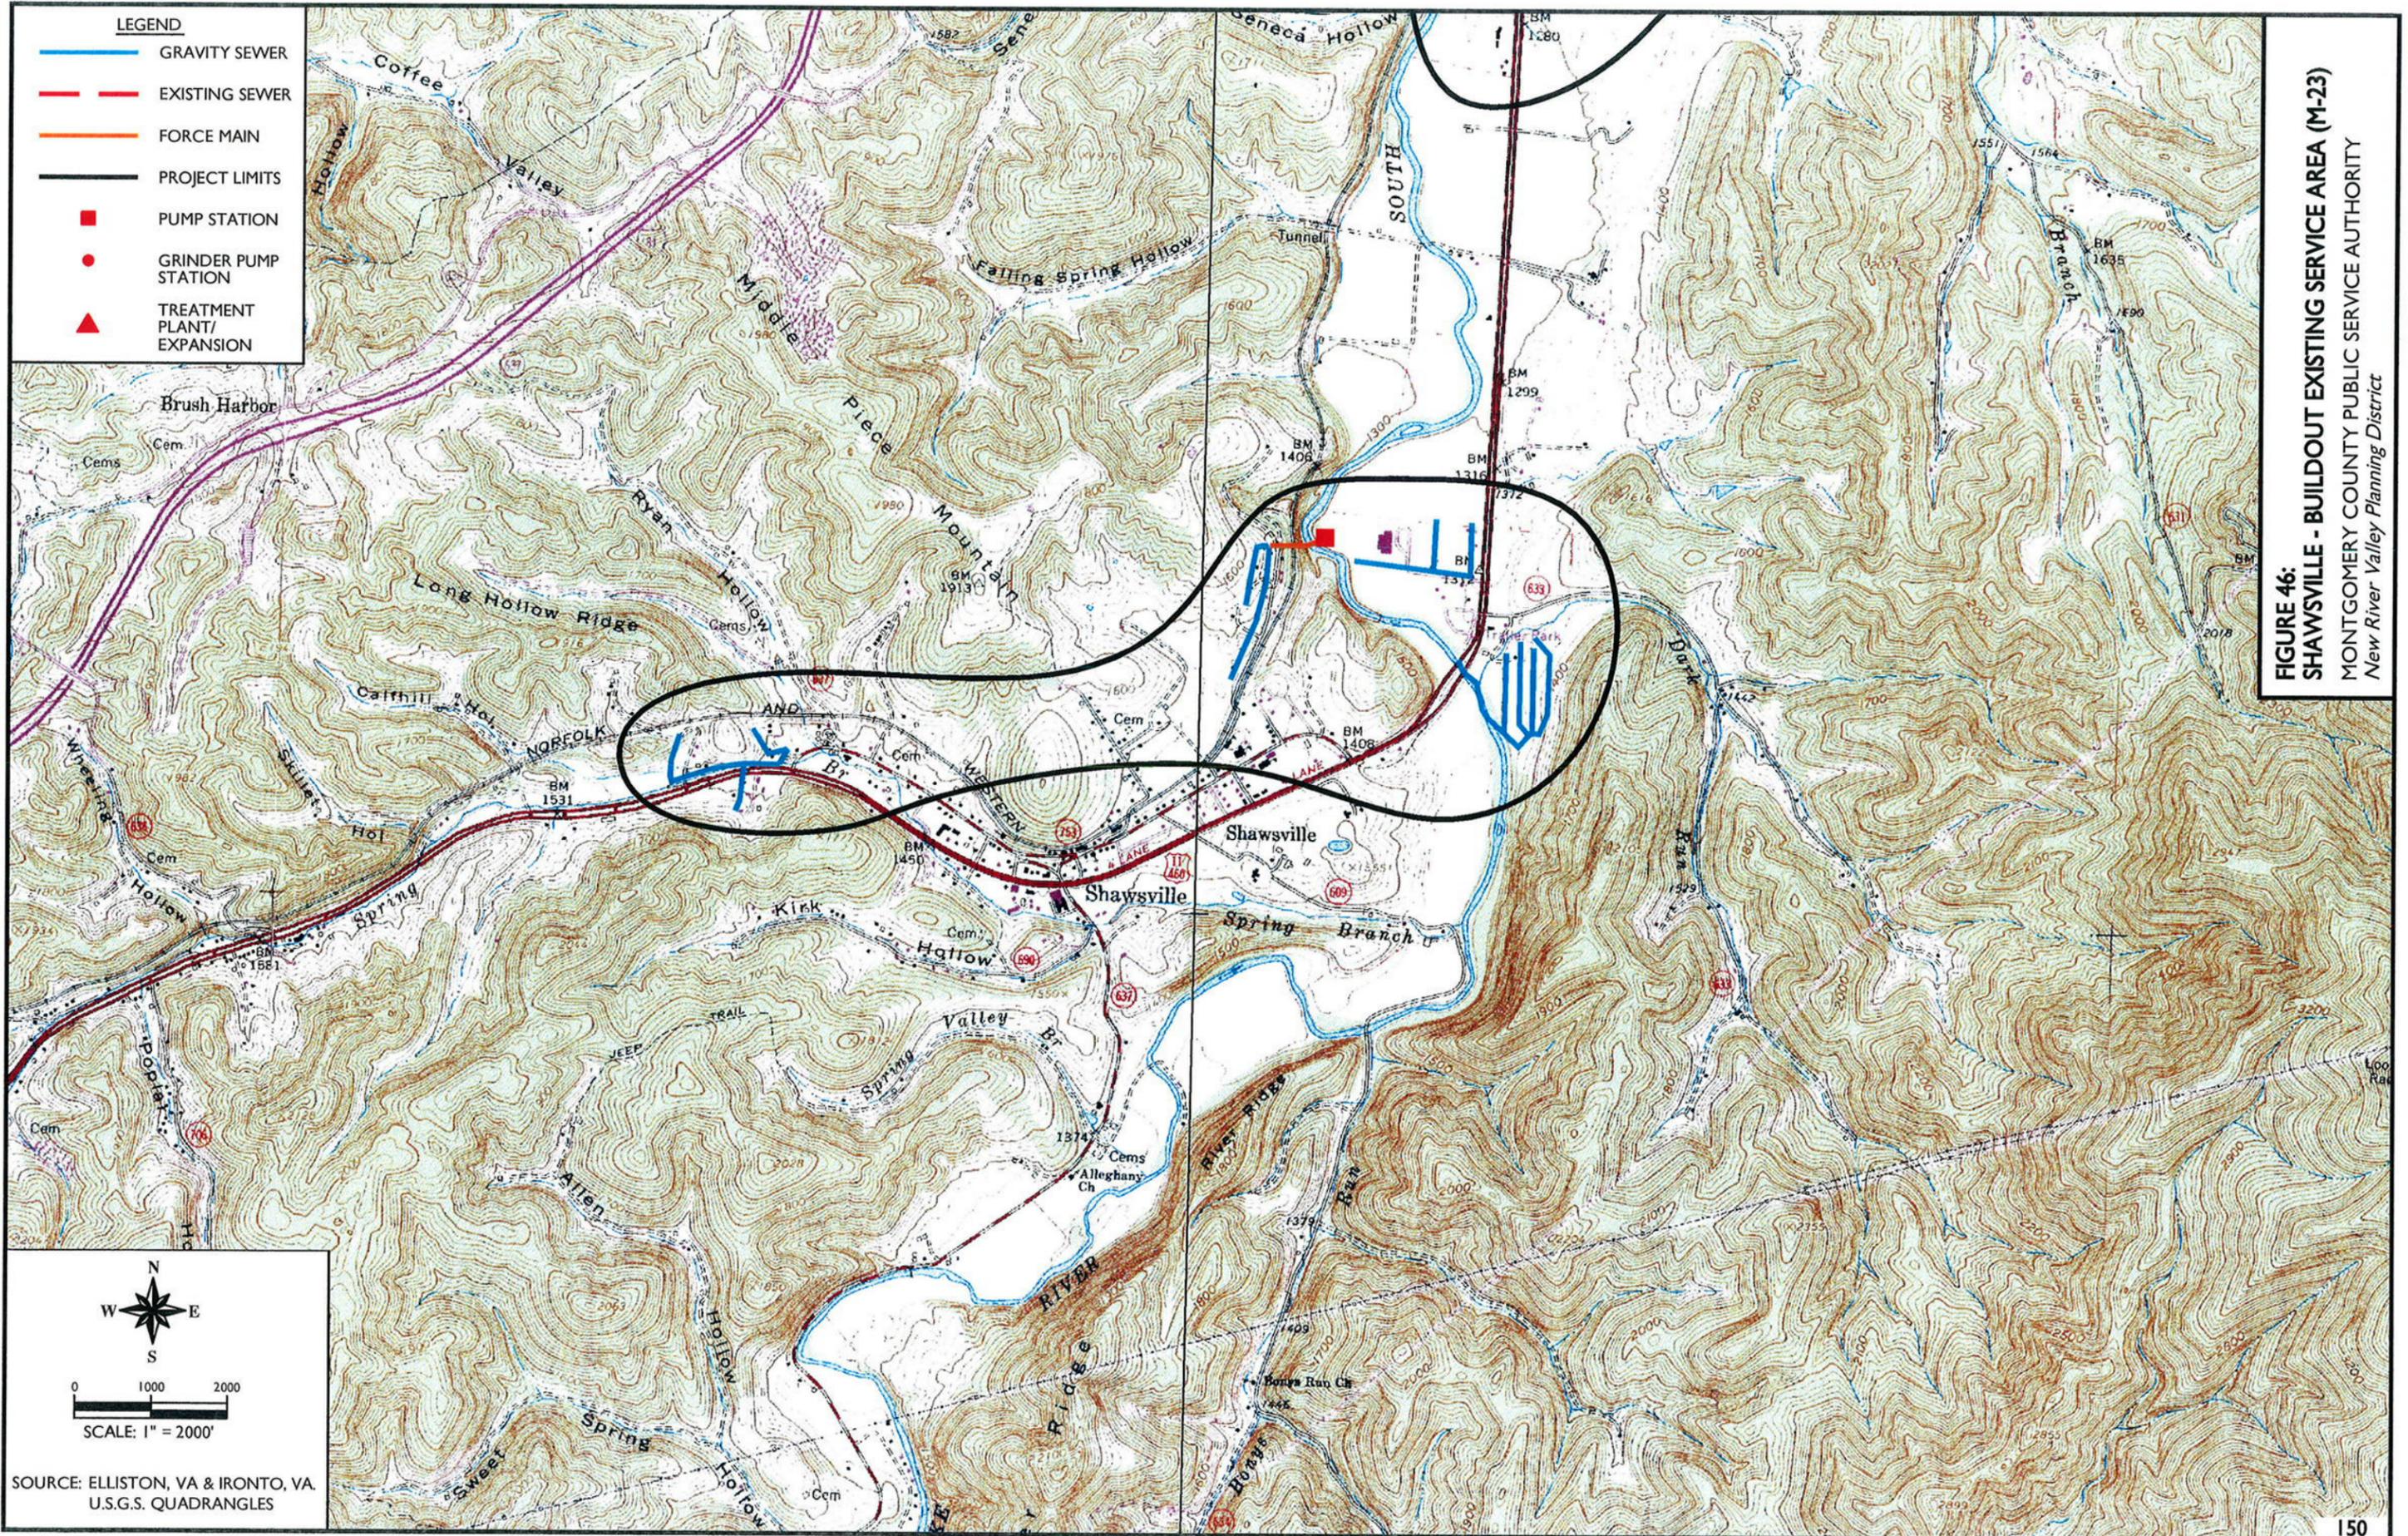


FIGURE 46:
SHAWSVILLE - BUILDOUT EXISTING SERVICE AREA (M-23)
 MONTGOMERY COUNTY PUBLIC SERVICE AUTHORITY
 New River Valley Planning District

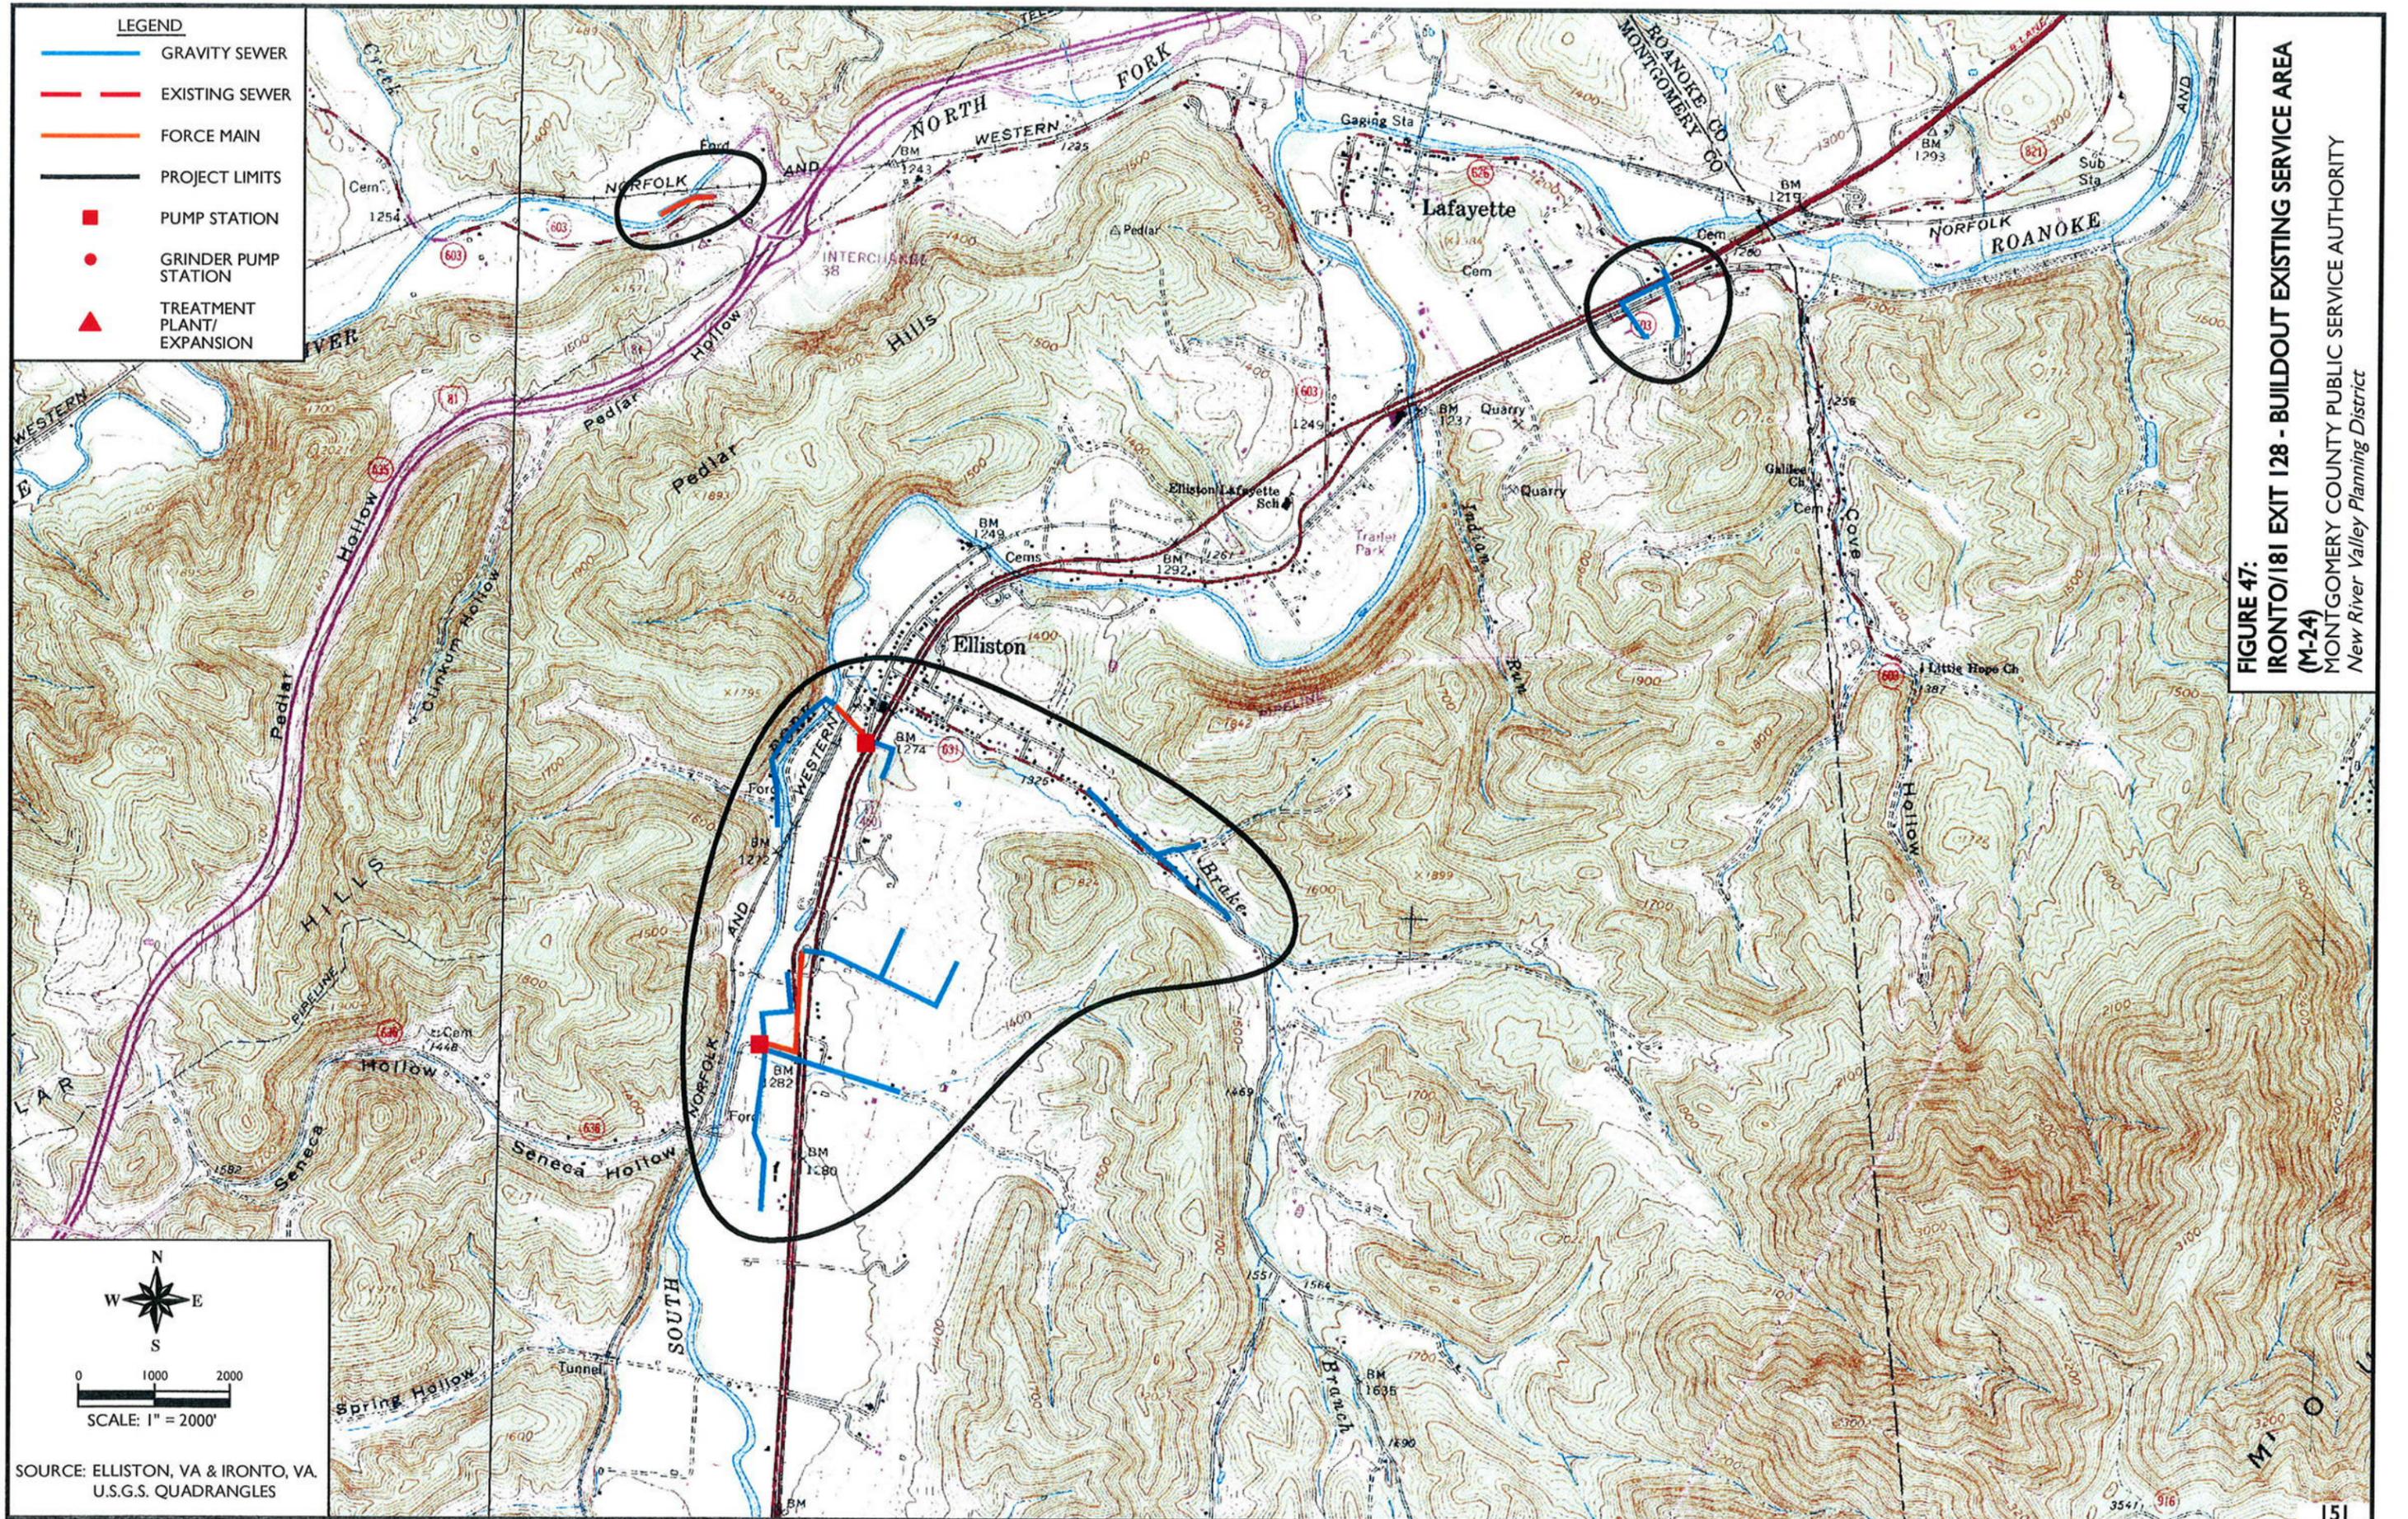


FIGURE 47:
IRONTO/181 EXIT 128 - BUILDOUT EXISTING SERVICE AREA
 (M-24)
 MONTGOMERY COUNTY PUBLIC SERVICE AUTHORITY
 New River Valley Planning District


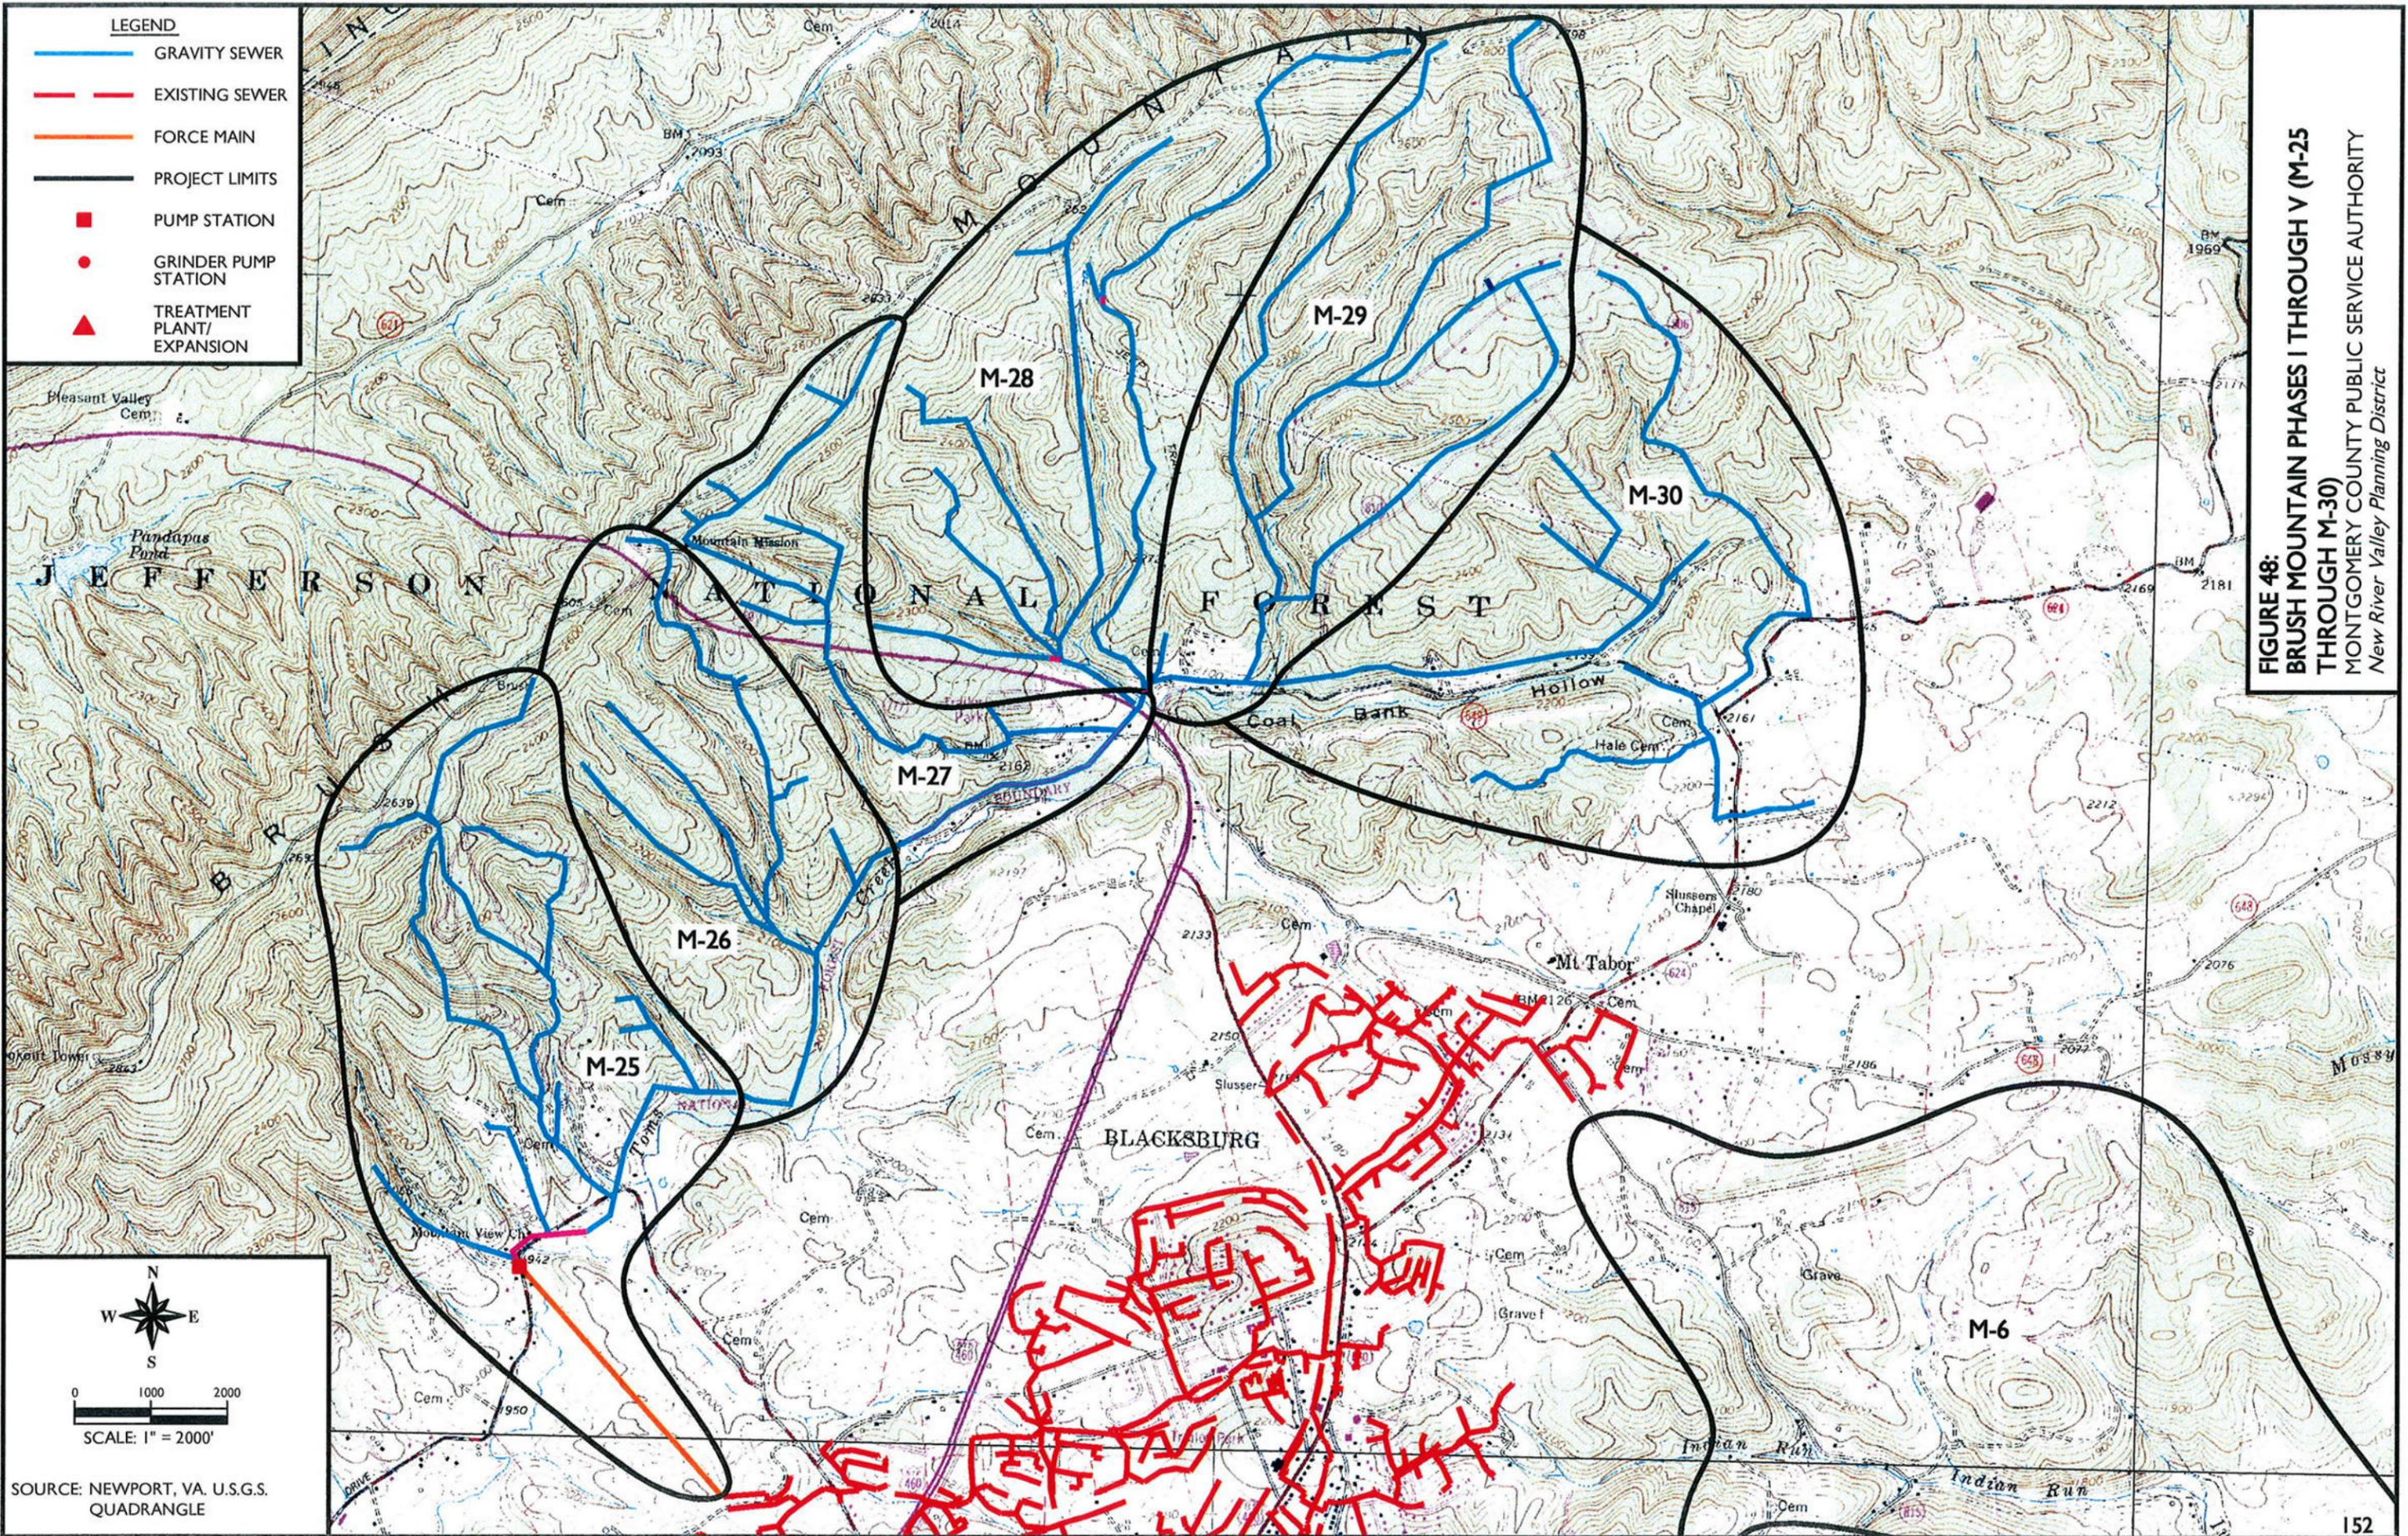


FIGURE 48:
BRUSH MOUNTAIN PHASES I THROUGH V (M-25
THROUGH M-30)
 MONTGOMERY COUNTY PUBLIC SERVICE AUTHORITY
 New River Valley Planning District

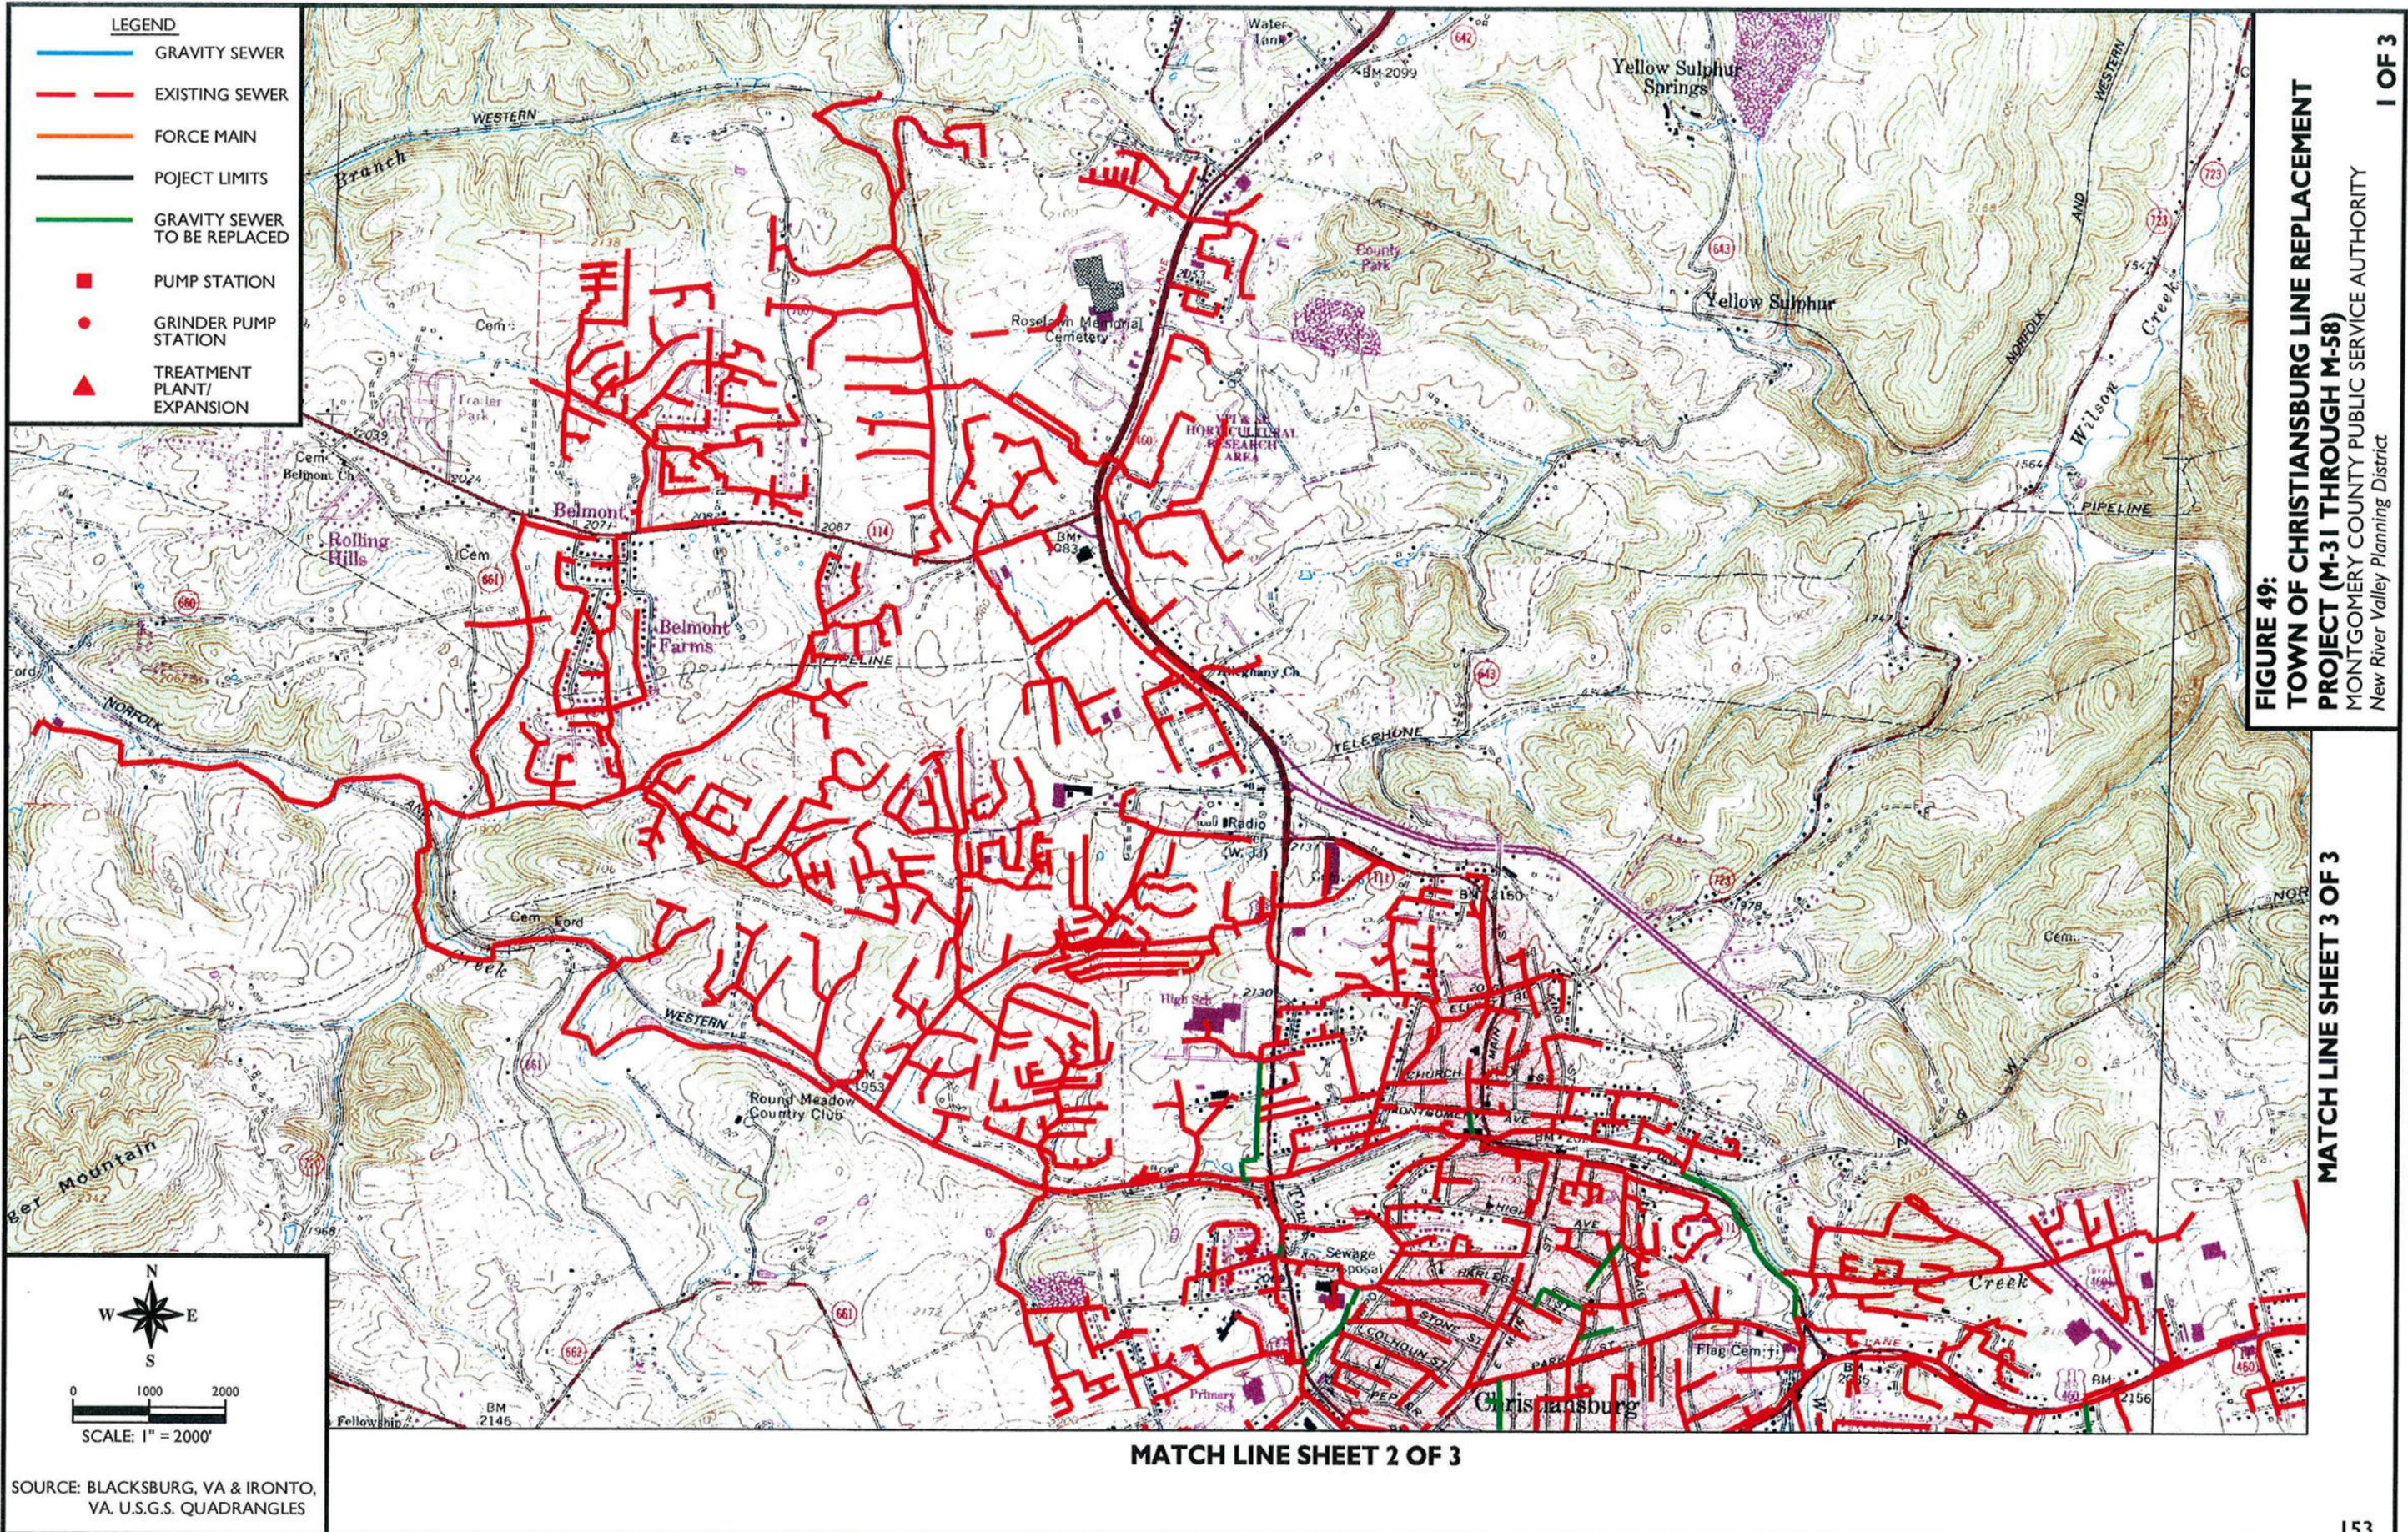

SOURCE: BLACKSBURG, VA & IRONTO, VA U.S.G.S. QUADRANGLES

MATCH LINE SHEET 2 OF 3

FIGURE 49:

TOWN OF CHRISTIANSBURG LINE REPLACEMENT PROJECT (M-31 THROUGH M-58)



MONTGOMERY COUNTY PUBLIC SERVICE AUTHORITY
New River Valley Planning District

MATCH LINE SHEET 3 OF 3

MATCH LINE SHEET 1 OF 3

MATCH LINE SHEET 3 OF 3

- LEGEND**
-  GRAVITY SEWER
 -  EXISTING SEWER
 -  FORCE MAIN
 -  PROJECT LIMITS
 -  GRAVITY SEWER TO BE REPLACED
 -  PUMP STATION
 -  GRINDER PUMP STATION
 -  TREATMENT PLANT/ EXPANSION

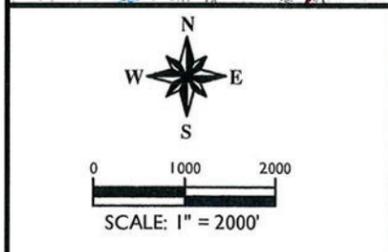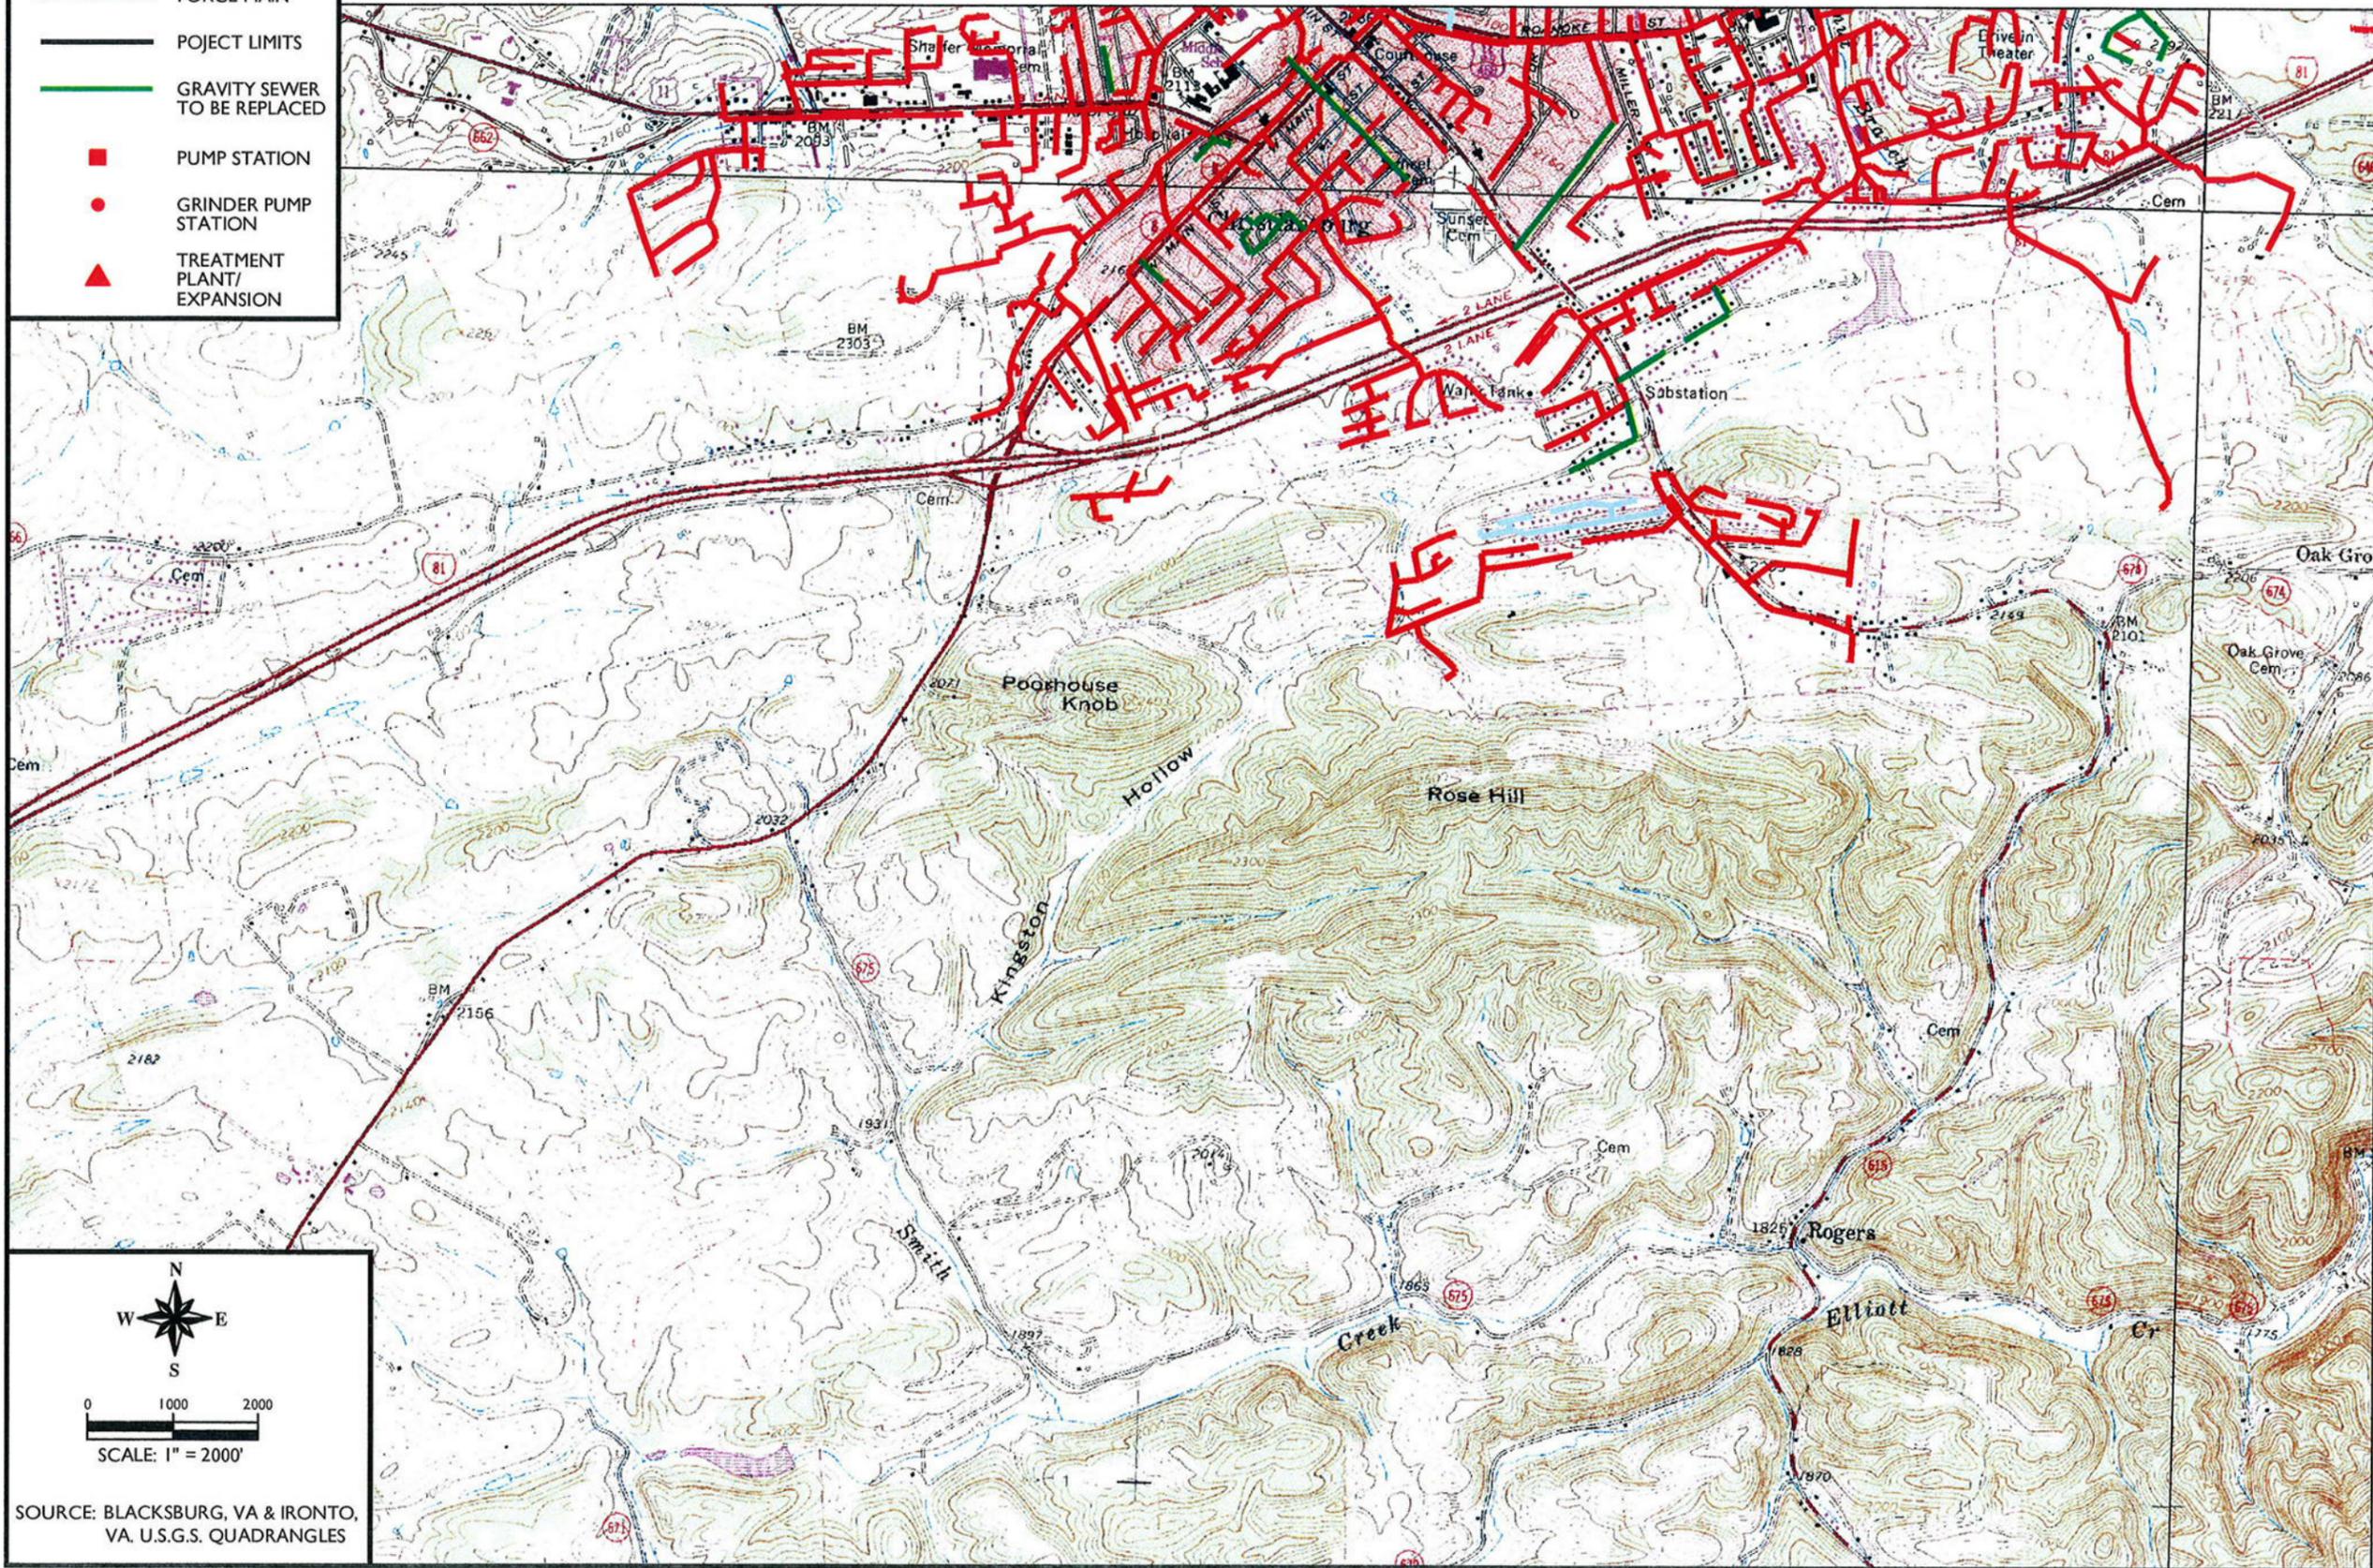

SOURCE: BLACKSBURG, VA & IRONTO, VA. U.S.G.S. QUADRANGLES

FIGURE 50:
TOWN OF CHRISTIANSBURG LINE REPLACEMENT
PROJECT (M-31 THROUGH M-58)
 MONTGOMERY COUNTY PUBLIC SERVICE AUTHORITY
 New River Valley Planning District

LEGEND

- GRAVITY SEWER
- EXISTING SEWER
- FORCE MAIN
- PROJECT LIMITS
- GRAVITY SEWER TO BE REPLACED
- PUMP STATION
- GRINDER PUMP STATION
- ▲ TREATMENT PLANT/ EXPANSION

MATCH LINE SHEET 1 OF 3

MATCH LINE SHEET 2 OF 3

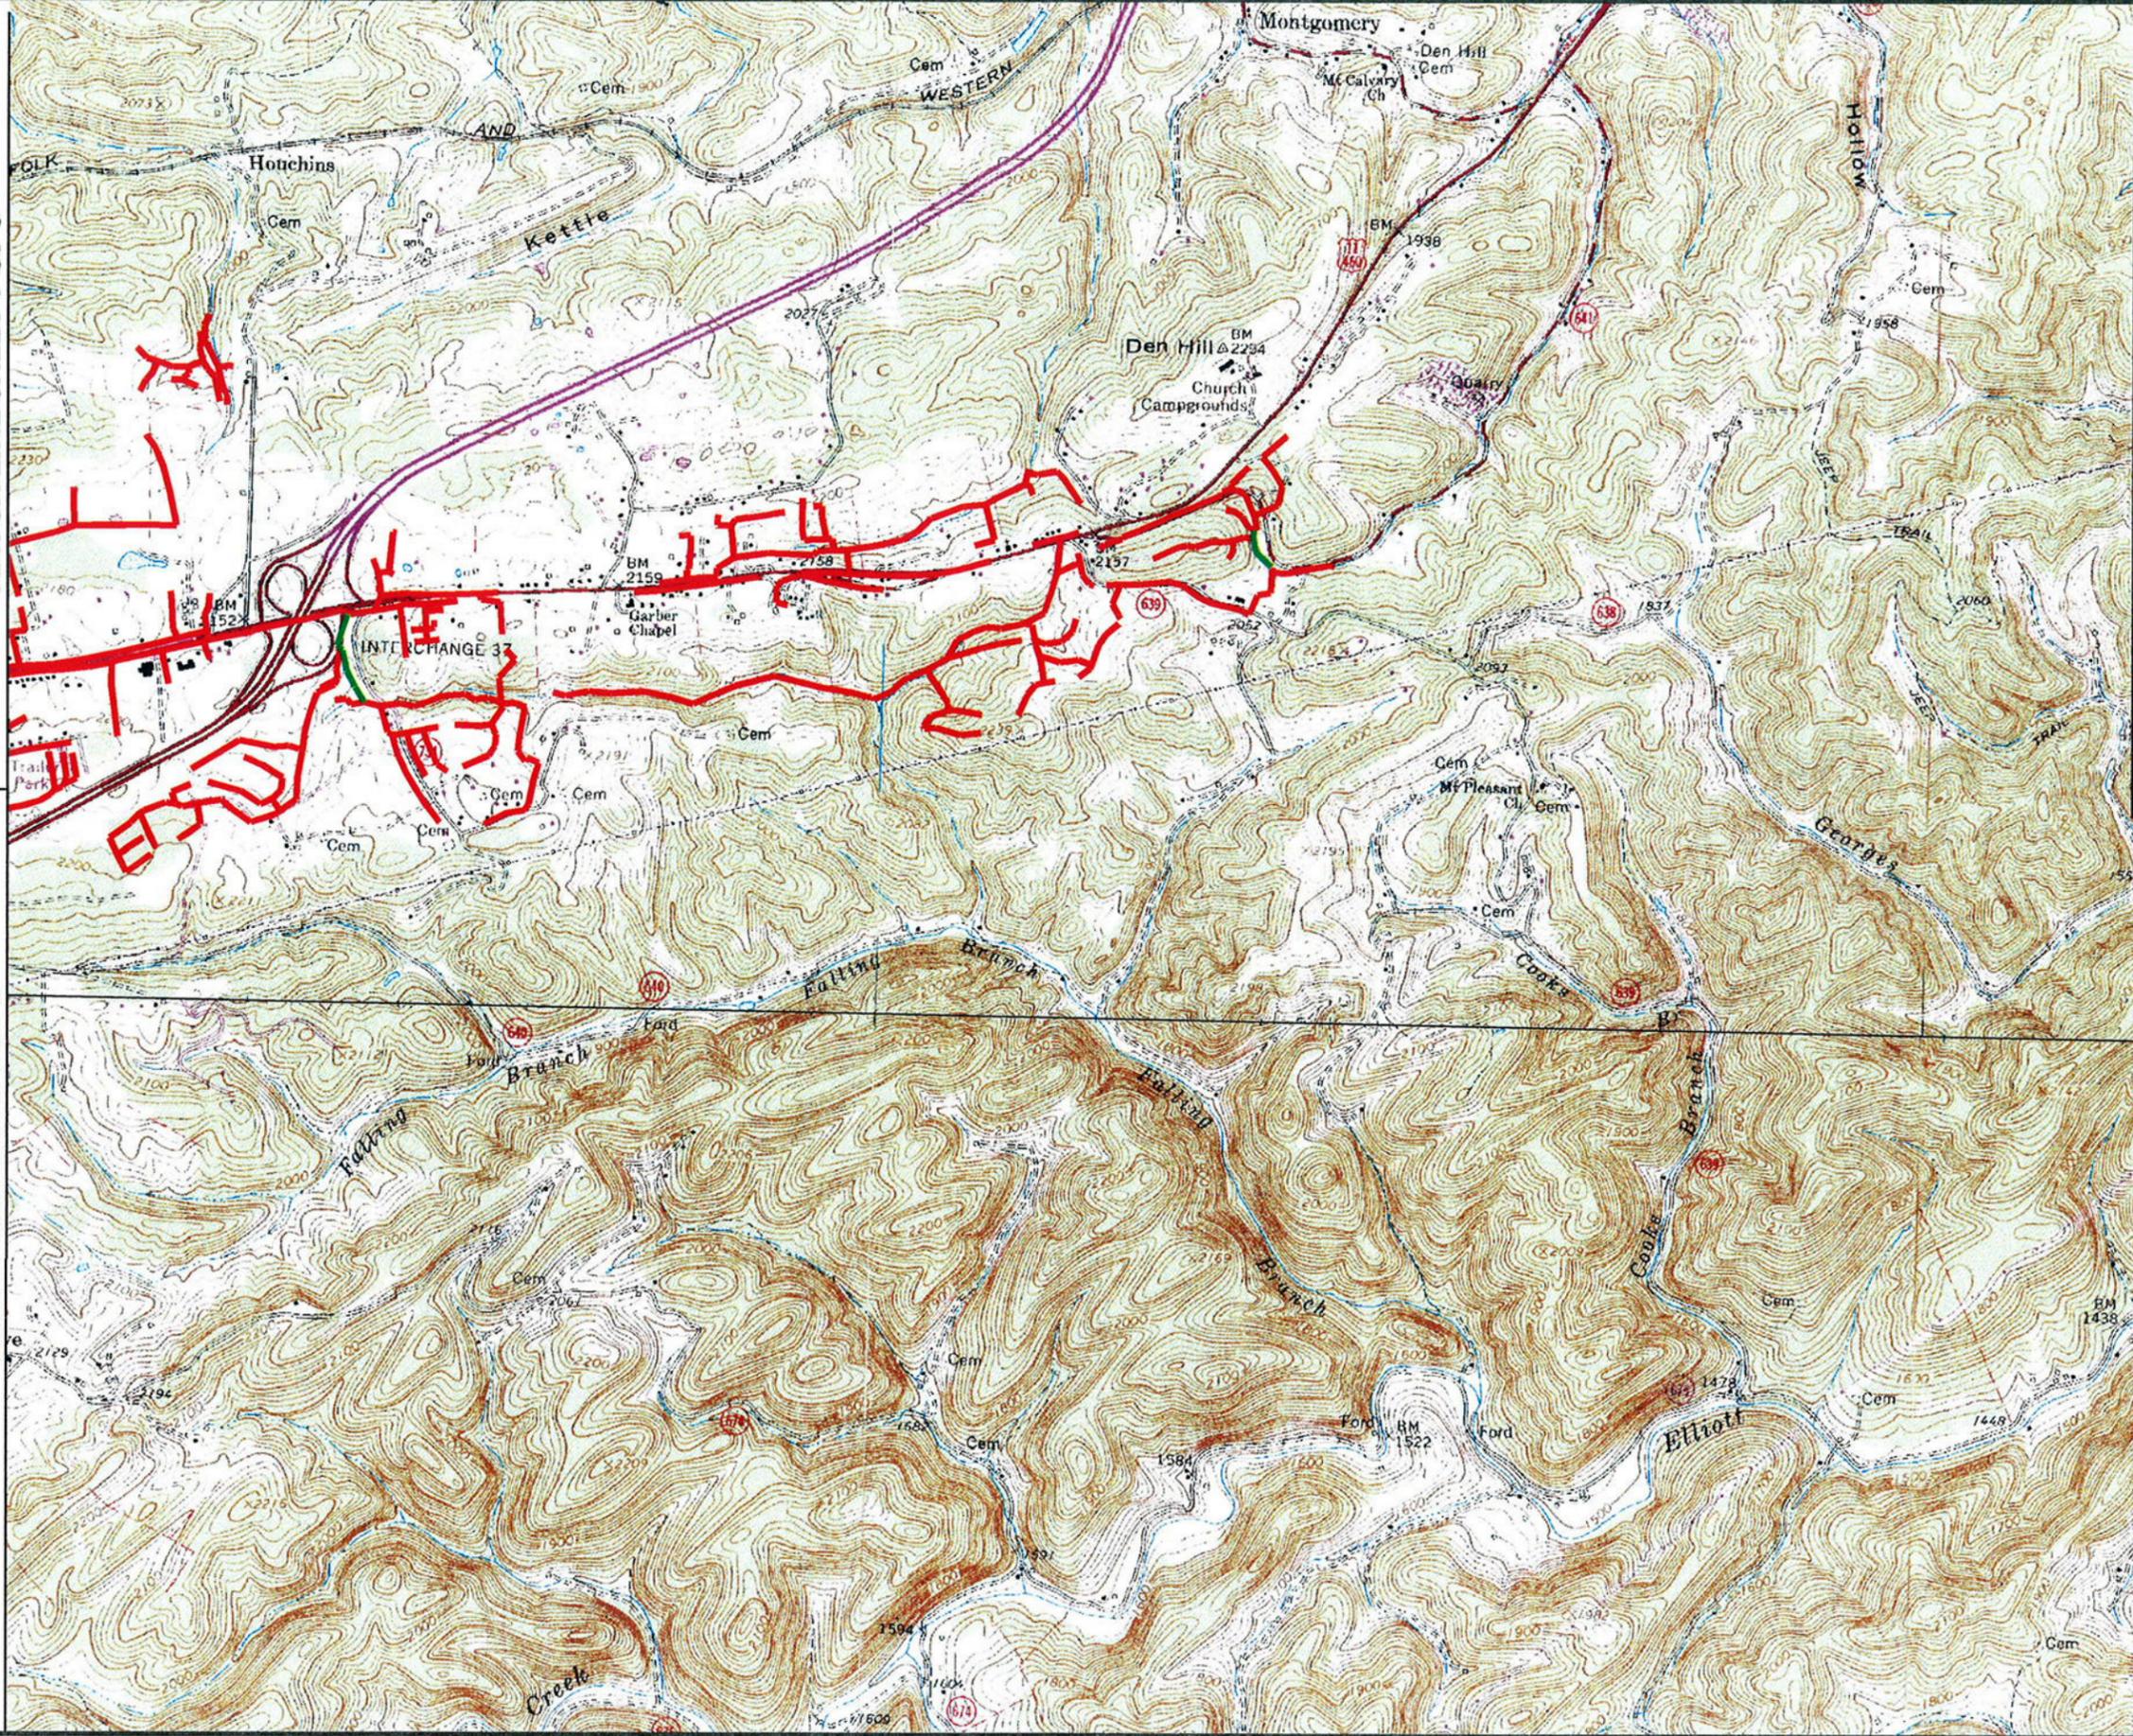


FIGURE 51:
TOWN OF CHRISTIANSBURG LINE REPLACEMENT
PROJECT (M-31 THROUGH M-58)
 MONTGOMERY COUNTY PUBLIC SERVICE AUTHORITY
 New River Valley Planning District

SCALE: 1" = 2000'

SOURCE: BLACKSBURG, VA & IRONTO, VA, U.S.G.S. QUADRANGLES

